







# EAST WYNYARD FORESHORE CONCEPT MASTER PLAN SECTION MAP #1



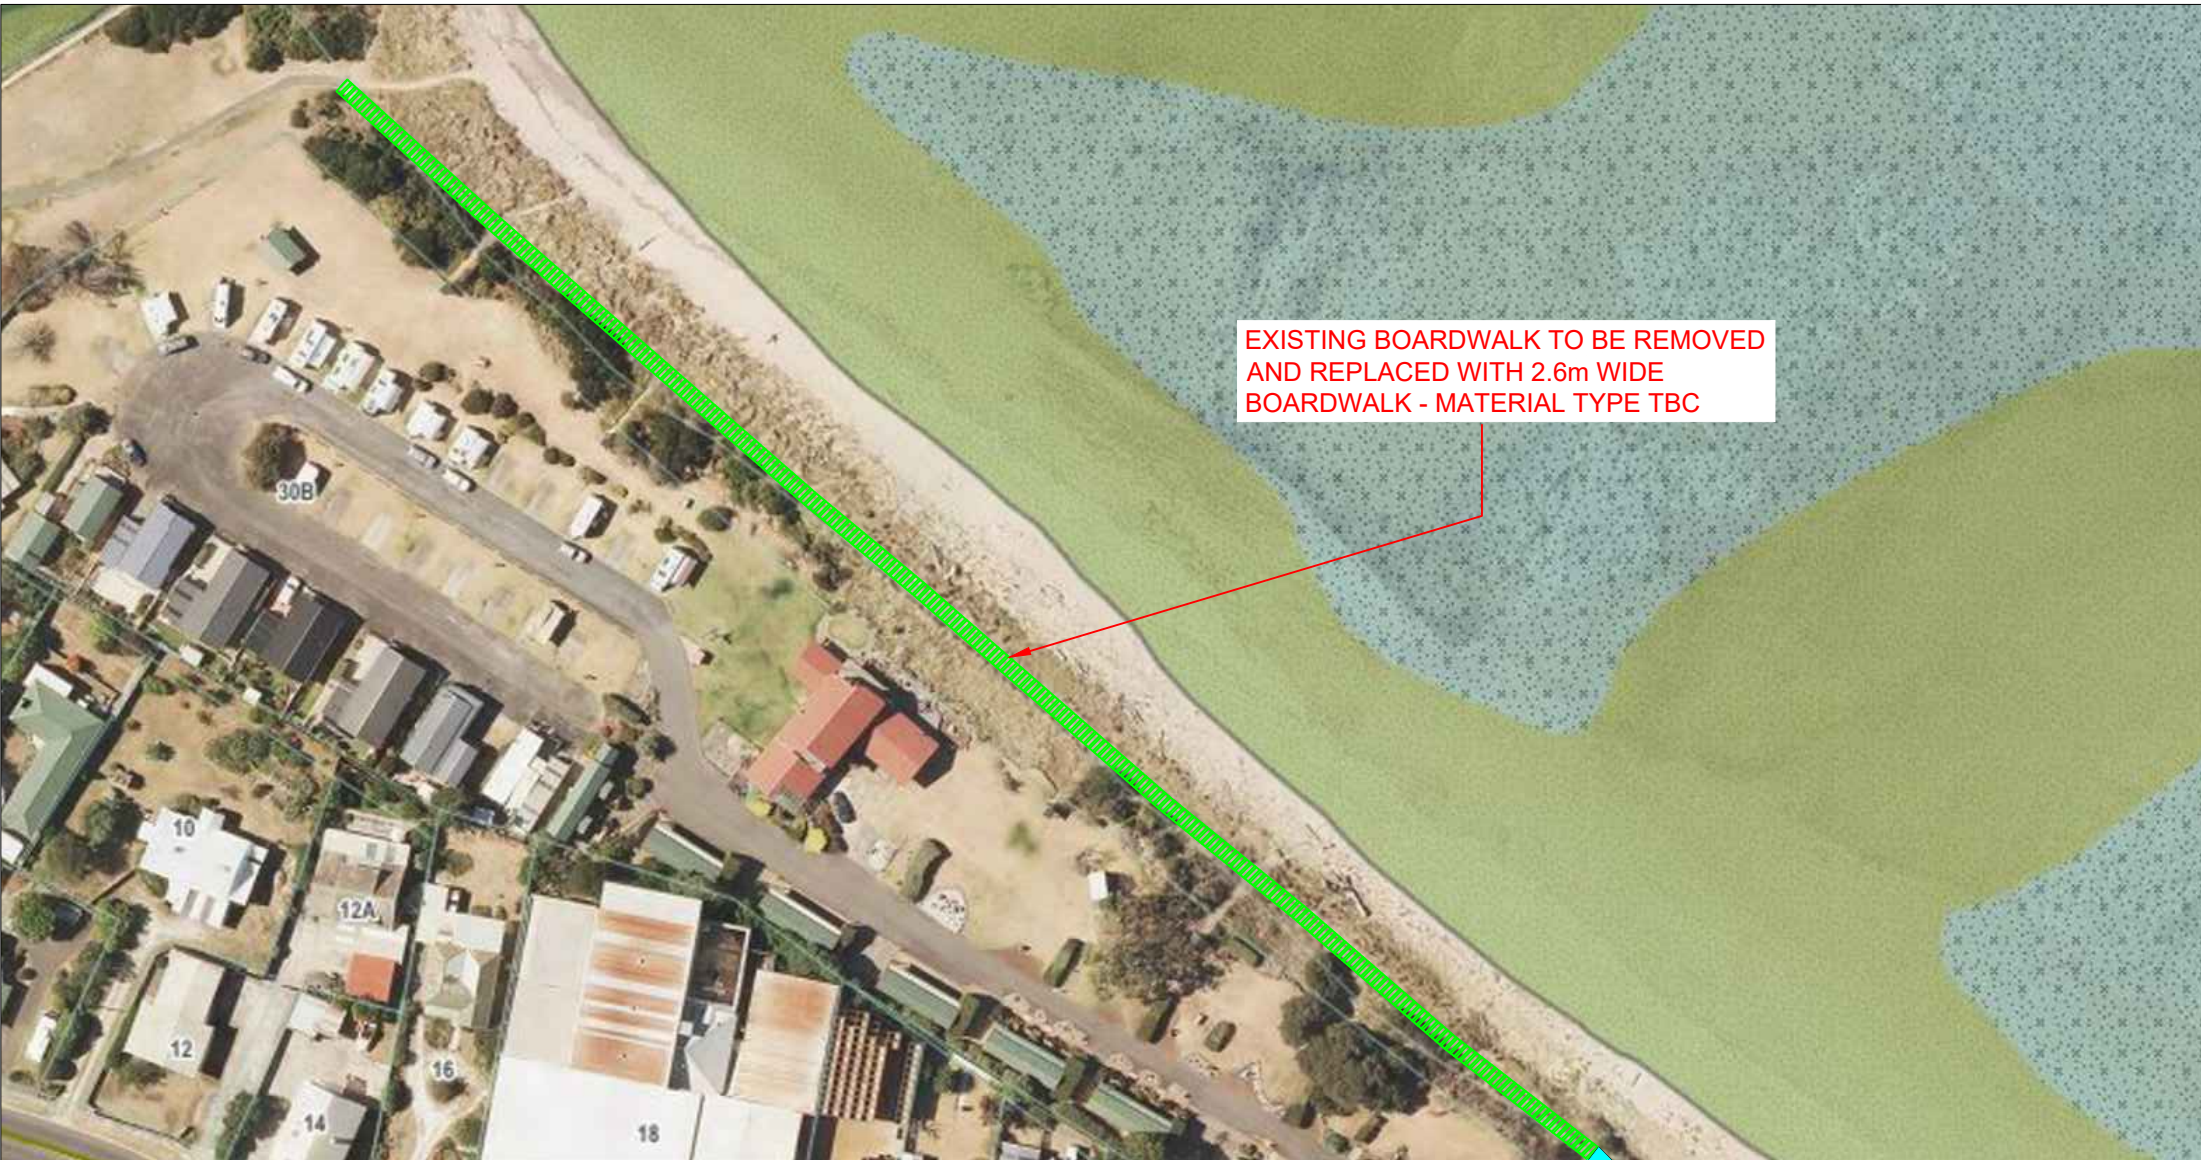


# EAST WYNYARD FORESHORE CONCEPT MASTER PLAN SECTION MAP #2

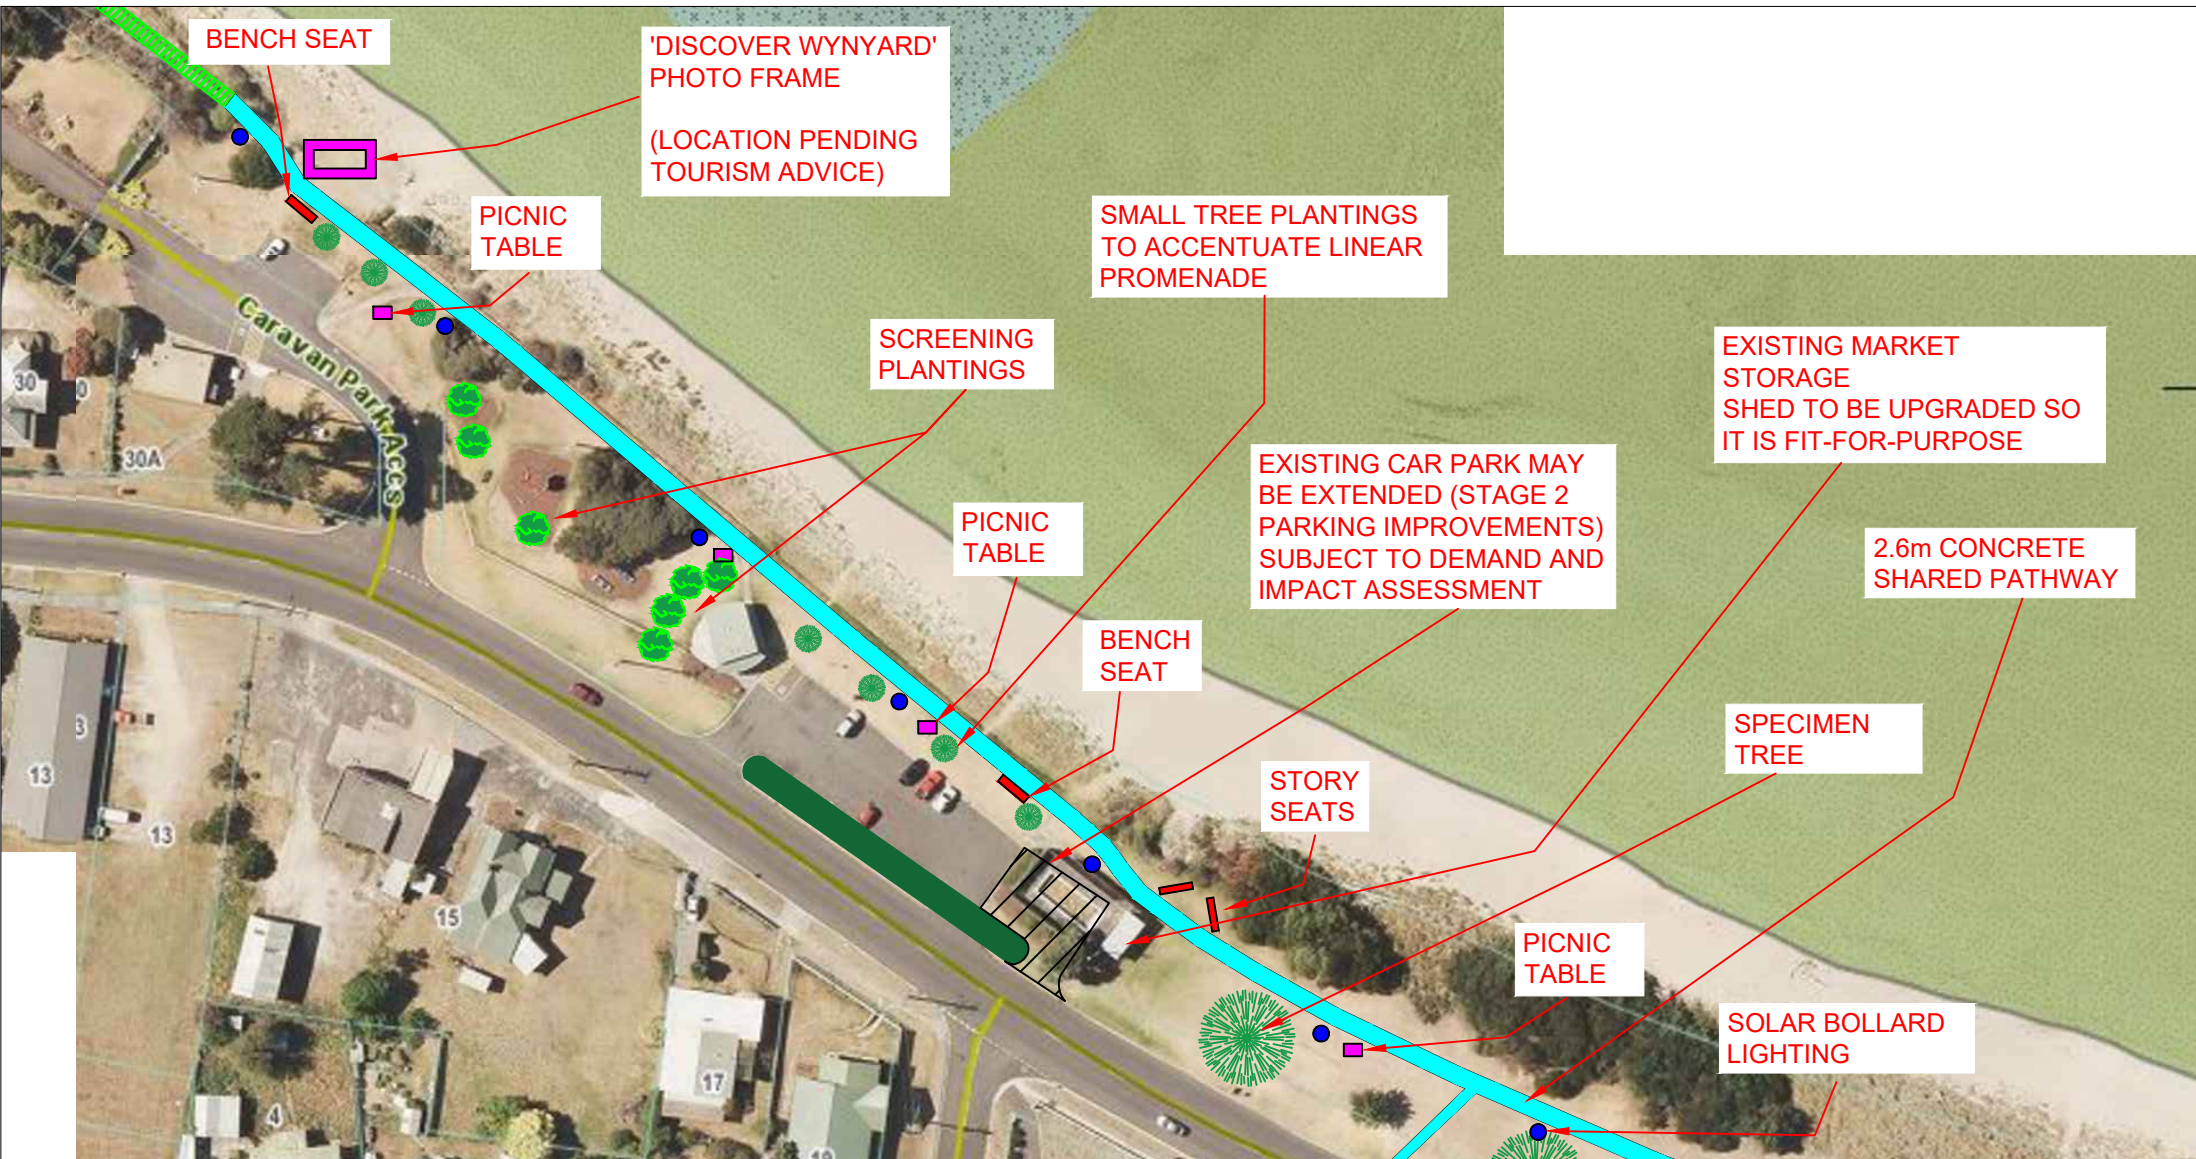




# EAST WYNYARD FORESHORE CONCEPT MASTER PLAN SECTION MAP #3

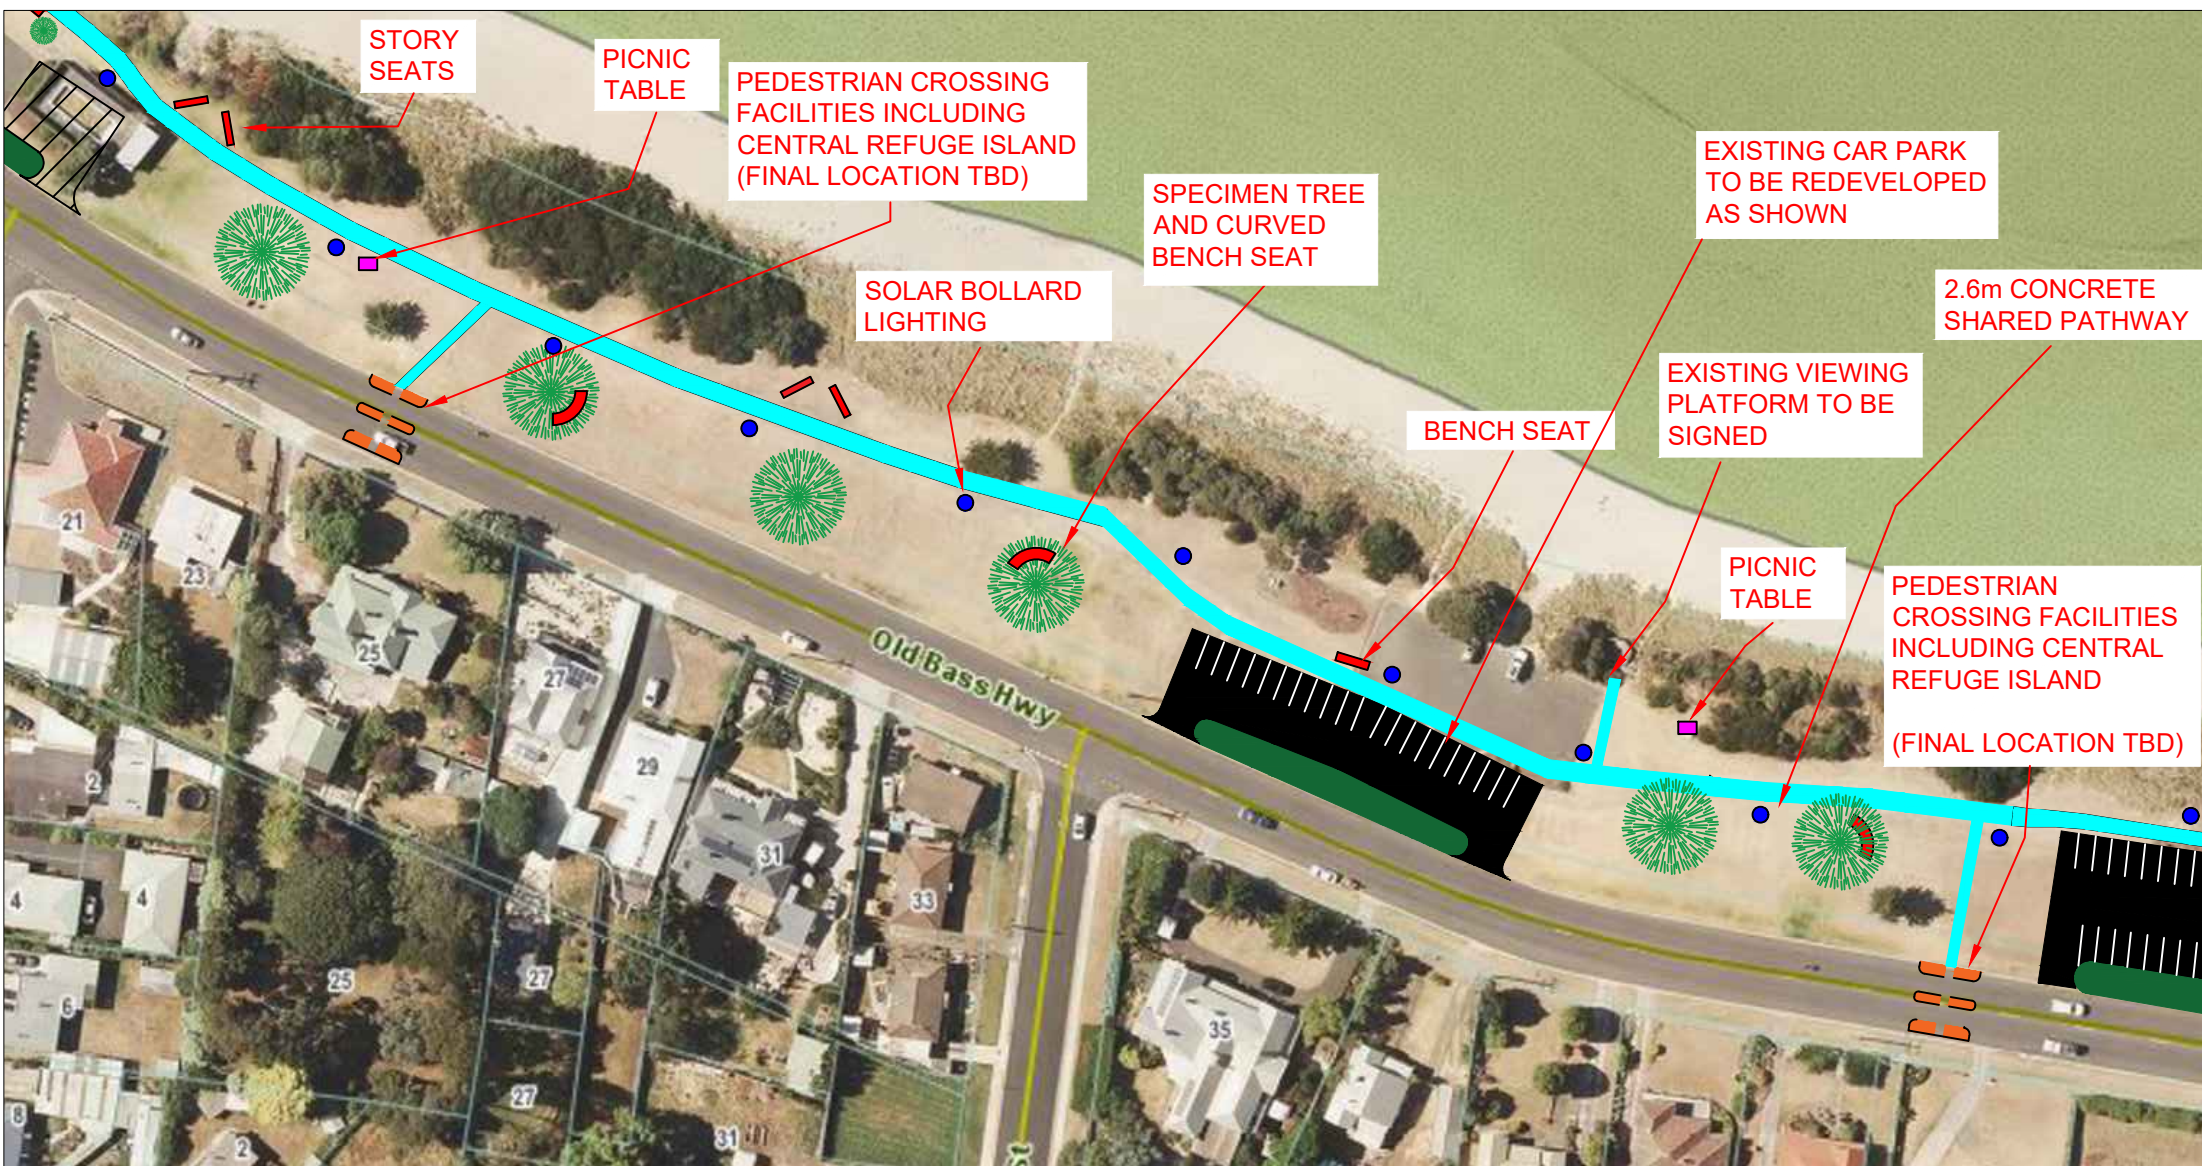



# EAST WYNYARD FORESHORE CONCEPT MASTER PLAN SECTION MAP #4

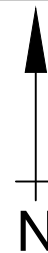

PEDESTRIAN CROSSING  
FACILITIES INCLUDING  
CENTRAL REFUGE ISLAND  
(FINAL LOCATION TBD)

EXISTING CAR PARK TO BE  
REDEVELOPED AS SHOWN

SOLAR BOLLARD  
LIGHTING

STORY  
SEATS


EXERCISE  
ARENA

PICNIC  
TABLE

EXISTING PLAYGROUND  
AND PUBLIC AMENITIES  
BLOCK

EXTEND EXISTING  
BRANCH PATHWAY AND INSTALL  
PEDESTRIAN  
ACCESS RAMP TO  
BEACH

2.6m CONCRETE  
SHARED PATHWAY

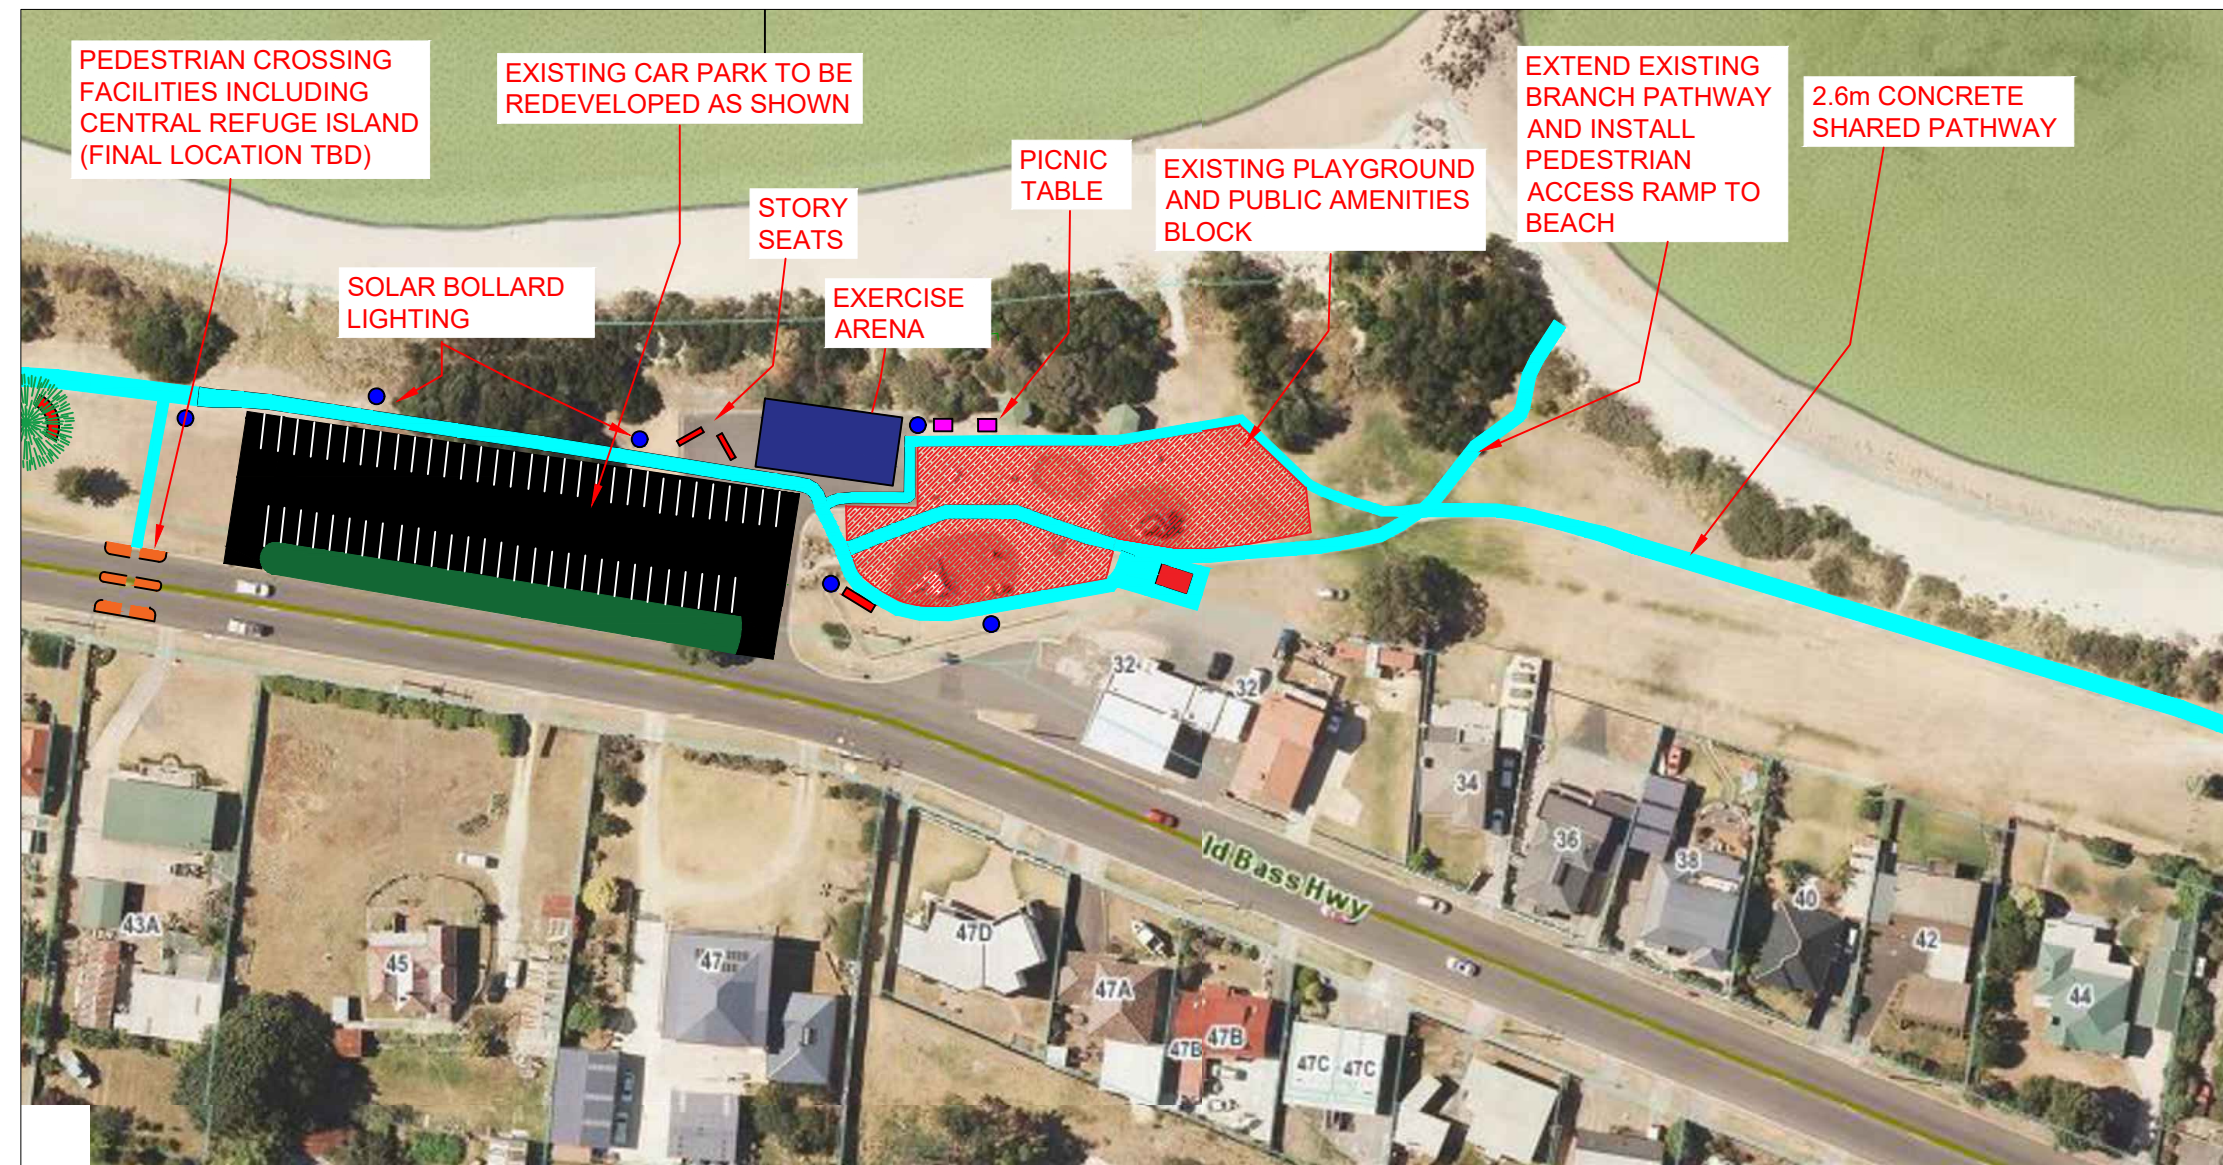



# EAST WYNYARD FORESHORE CONCEPT MASTER PLAN SECTION MAP #5



STRAIGHT LINE  
BENCH SEAT TYPE

EXISTING CAR PARK MAY  
BE EXTENDED (STAGE 2  
PARKING IMPROVEMENTS)  
SUBJECT TO DEMAND AND  
IMPACT ASSESSMENT

2.6m CONCRETE  
SHARED PATHWAY

STRAIGHT LINE  
BENCH SEAT TYPE

