

COASTAL PATHWAY

COOEE to WYNYARD - BURNIE CITY COUNCIL

DRAWING SCHEDULE		
DRAWING NUMBER	TITLE	REVISION
S-P.22.0759-CIV-DRG-0100	COVER SHEET - DRAWING SCHEDULE	-
S-P.22.0759-CIV-DRG-0101	LAYOUT - SHEET 1 of 23 - CH 0 to 400	-
S-P.22.0759-CIV-DRG-0102	LAYOUT - SHEET 2 of 23 - CH 400 to 900	-
S-P.22.0759-CIV-DRG-0103	LAYOUT - SHEET 3 of 23 - CH 900 to 1550	-
S-P.22.0759-CIV-DRG-0104	LAYOUT - SHEET 4 of 23 - CH 1550 to 2325	-
S-P.22.0759-CIV-DRG-0105	LAYOUT - SHEET 5 of 23 - CH 2325 to 3100	-
S-P.22.0759-CIV-DRG-0106	LAYOUT - SHEET 6 of 23 - CH 3100 to 3850	-
S-P.22.0759-CIV-DRG-0107	LAYOUT - SHEET 7 of 23 - CH 3850 to 4600	-
S-P.22.0759-CIV-DRG-0108	LAYOUT - SHEET 8 of 23 - CH 4600 to 5400	-
S-P.22.0759-CIV-DRG-0109	LAYOUT - SHEET 9 of 23 - CH 5400 to 6100	-
S-P.22.0759-CIV-DRG-0110	LAYOUT - SHEET 10 of 23 - CH 6100 to 6850	-
S-P.22.0759-CIV-DRG-0111	LAYOUT - SHEET 11 of 23 - CH 6850 to 7400	-
S-P.22.0759-CIV-DRG-0112	LAYOUT - SHEET 12 of 23 - CH 7400 to 8050	-
S-P.22.0759-CIV-DRG-0113	LAYOUT - SHEET 13 of 23 - CH 8050 to 8650	-
S-P.22.0759-CIV-DRG-0114	LAYOUT - SHEET 14 of 23 - CH 8650 to 9050	-
S-P.22.0759-CIV-DRG-0115	LAYOUT - SHEET 15 of 23 - CH 9050 to 9475	-
S-P.22.0759-CIV-DRG-0116	LAYOUT - SHEET 16 of 23 - CH 9475 to 10075	-
S-P.22.0759-CIV-DRG-0117	LAYOUT - SHEET 17 of 23 - CH 10075 to 10800	-
S-P.22.0759-CIV-DRG-0118	LAYOUT - SHEET 18 of 23 - CH 10800 to 11200	-
S-P.22.0759-CIV-DRG-0119	LAYOUT - SHEET 19 of 23 - CH 1120 to 11800	-
S-P.22.0759-CIV-DRG-0120	LAYOUT - SHEET 20 of 23 - CH 11800 to 12600	-
S-P.22.0759-CIV-DRG-0121	LAYOUT - SHEET 21 of 23 - CH 12600 to 13150	-
S-P.22.0759-CIV-DRG-0122	LAYOUT - SHEET 22 of 23 - CH 13150 to 13600	-
S-P.22.0759-CIV-DRG-0123	LAYOUT - SHEET 23 of 23 - CH 13600 to End	-



-WARNING-
BEWARE OF UNDERGROUND SERVICES
THE LOCATION OF UNDERGROUND SERVICES ARE APPROXIMATE ONLY AND THE EXACT POSITION SHOULD BE PROVEN ON SITE. NO GUARANTEE IS GIVEN THAT ALL SERVICES ARE SHOWN.

REFERENCE FILES ATTACHED: P.22.0759-CIV-XEF-1100; P.22.0759-CIV-XEF-1500; P.22.0759-CIV-XEF-1950										P&S FORM DRG-AS REV. - 10																																
DRAWING REVISION HISTORY						APPROVED ORIGINAL COPY ON FILE "e" SIGNED BY	SCALE (PLOTTED FULL SIZE) AS SHOWN (A3)	SHEET SIZE A3	<div>pitt&sherry</div> <div>pittsh.com.au Phone 1300 748 874 ABN 67 140 184 309</div> <div>© 2021 PITT & SHERRY (OPERATIONS) PTY LTD. THE DOCUMENT MAY ONLY BE USED FOR THE PURPOSE FOR WHICH IT WAS COMMISSIONED AND IN ACCORDANCE WITH THE TERMS OF ENGAGEMENT.</div>	CLIENT	BURNIE CITY COUNCIL				DRAWING TITLE																											
<table><tr><th>No.</th><th>DESCRIPTION</th><th>DRAWN</th><th>DESIGNED</th><th>REVIEWED</th><th>DATE</th></tr><tr><td> </td><td> </td><td> </td><td> </td><td> </td><td> </td></tr><tr><td> </td><td> </td><td> </td><td> </td><td> </td><td> </td></tr><tr><td> </td><td> </td><td> </td><td> </td><td> </td><td> </td></tr></table>										No.	DESCRIPTION	DRAWN	DESIGNED	REVIEWED	DATE																			PROJECT	COASTAL PATHWAY COOEE TO WYNYARD				COVER SHEET - DRAWING SCHEDULE			
										No.	DESCRIPTION	DRAWN	DESIGNED	REVIEWED	DATE																											
DATUMS:				AHD / MGA				CLIENT No.		-																																
<table><tr><td> </td><td> </td><td> </td><td> </td><td> </td><td> </td></tr></table>												SIGNED	STATUS	CONCEPT				DRAWING No.				REVISION																				
S-P.22.0759-CIV-DRG-0100				-																																						
<table><tr><td> </td><td> </td><td> </td><td> </td><td> </td><td> </td></tr></table>												DATE	Oct. 10, 22 - 11:11:27 Name: P.22.0759-CIV-DRG-0100.dwg																													



REFERENCE FILES ATTACHED: P.22.0759-CIV-XEF-1100; P.22.0759-CIV-XEF-1500; P.22.0759-CIV-XEF-1950

DRAWING REVISION HISTORY					
No.	DESCRIPTION	DRAWN	DESIGNED	REVIEWED	DATE

APPROVED
ORIGINAL COPY ON FILE "e" SIGNED BY
SIGNED
DATE

SCALE (PLOTTED FULL SIZE) AS SHOWN (A3) SHEET SIZE A3

SCALE IN METERS - 1:10 000

pitt&sherry


pittsh.com.au Phone 1300 748 874 ABN 67 140 184 309

© 2021 PITT & SHERRY (OPERATIONS) PTY LTD. THE DOCUMENT MAY ONLY BE USED FOR THE PURPOSE FOR WHICH IT WAS COMMISSIONED AND IN ACCORDANCE WITH THE TERMS OF ENGAGEMENT.

CLIENT	BURNIE CITY COUNCIL
PROJECT	COASTAL PATHWAY COOEE TO WYNYARD
STATUS	CONCEPT

DRAWING TITLE		LAYOUT - SHEET 1 of 23 CH 0 to 400	
DATUMS:	AHD / MGA	CLIENT No.	
DRAWING No.	S-P.22.0759-CIV-DRG-0101	REVISION	
Oct. 10, 22 - 11:11:34 Name: P.22.0759-CIV-DRG-0101.dwg			


P&S FORM DRG-A3 REV - 10

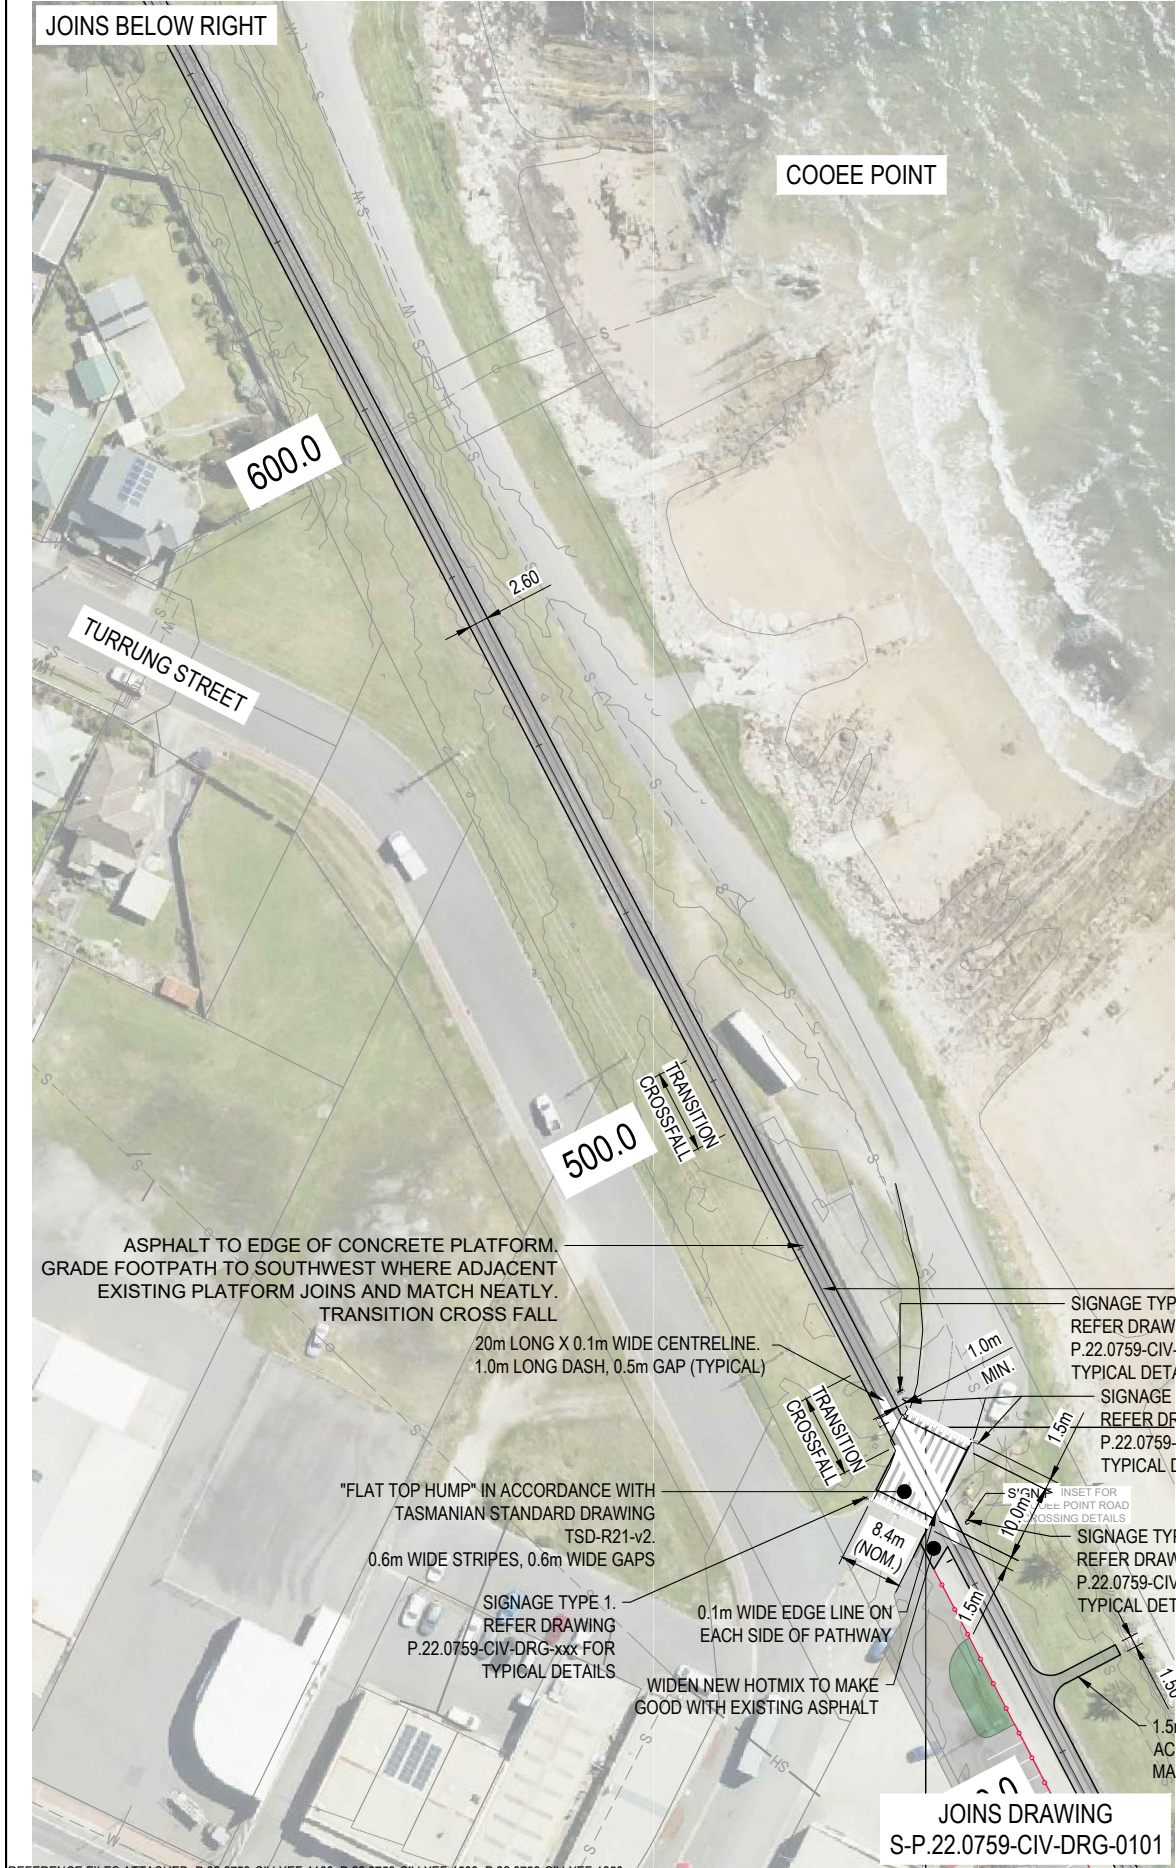

REFERENCE FILES ATTACHED: P.22.0759-CIV-XEF-1100; P.22.0759-CIV-XEF-1500; P.22.0759-CIV-XEF-1950

DRAWING REVISION HISTORY					
No.	DESCRIPTION	DRAWN	DESIGNED	REVIEWED	DATE

APPROVED
ORIGINAL COPY ON FILE "e" SIGNED BY
SIGNED
DATE

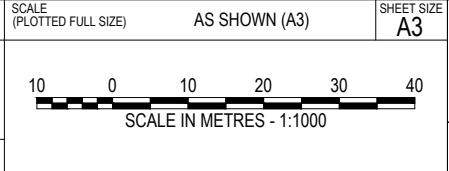



pitt&sherry

pittsh.com.au Phone 1300 748 874 ABN 67 140 184 309

© 2021 PITT & SHERRY (OPERATIONS) PTY LTD. THE DOCUMENT MAY ONLY BE USED FOR THE PURPOSE FOR WHICH IT WAS COMMISSIONED AND IN ACCORDANCE WITH THE TERMS OF ENGAGEMENT.

CLIENT	BURNIE CITY COUNCIL
PROJECT	COASTAL PATHWAY COOEE TO WYNYARD
STATUS	CONCEPT

DRAWING TITLE	
LAYOUT - SHEET 2 of 23 CH 400 to 900	
DATUMS:	AHD / MGA
DRAWING No.	S-P.22.0759-CIV-DRG-0102
Oct. 10, 22 - 11:11:43 Name: P.22.0759-CIV-DRG-0102.dwg	

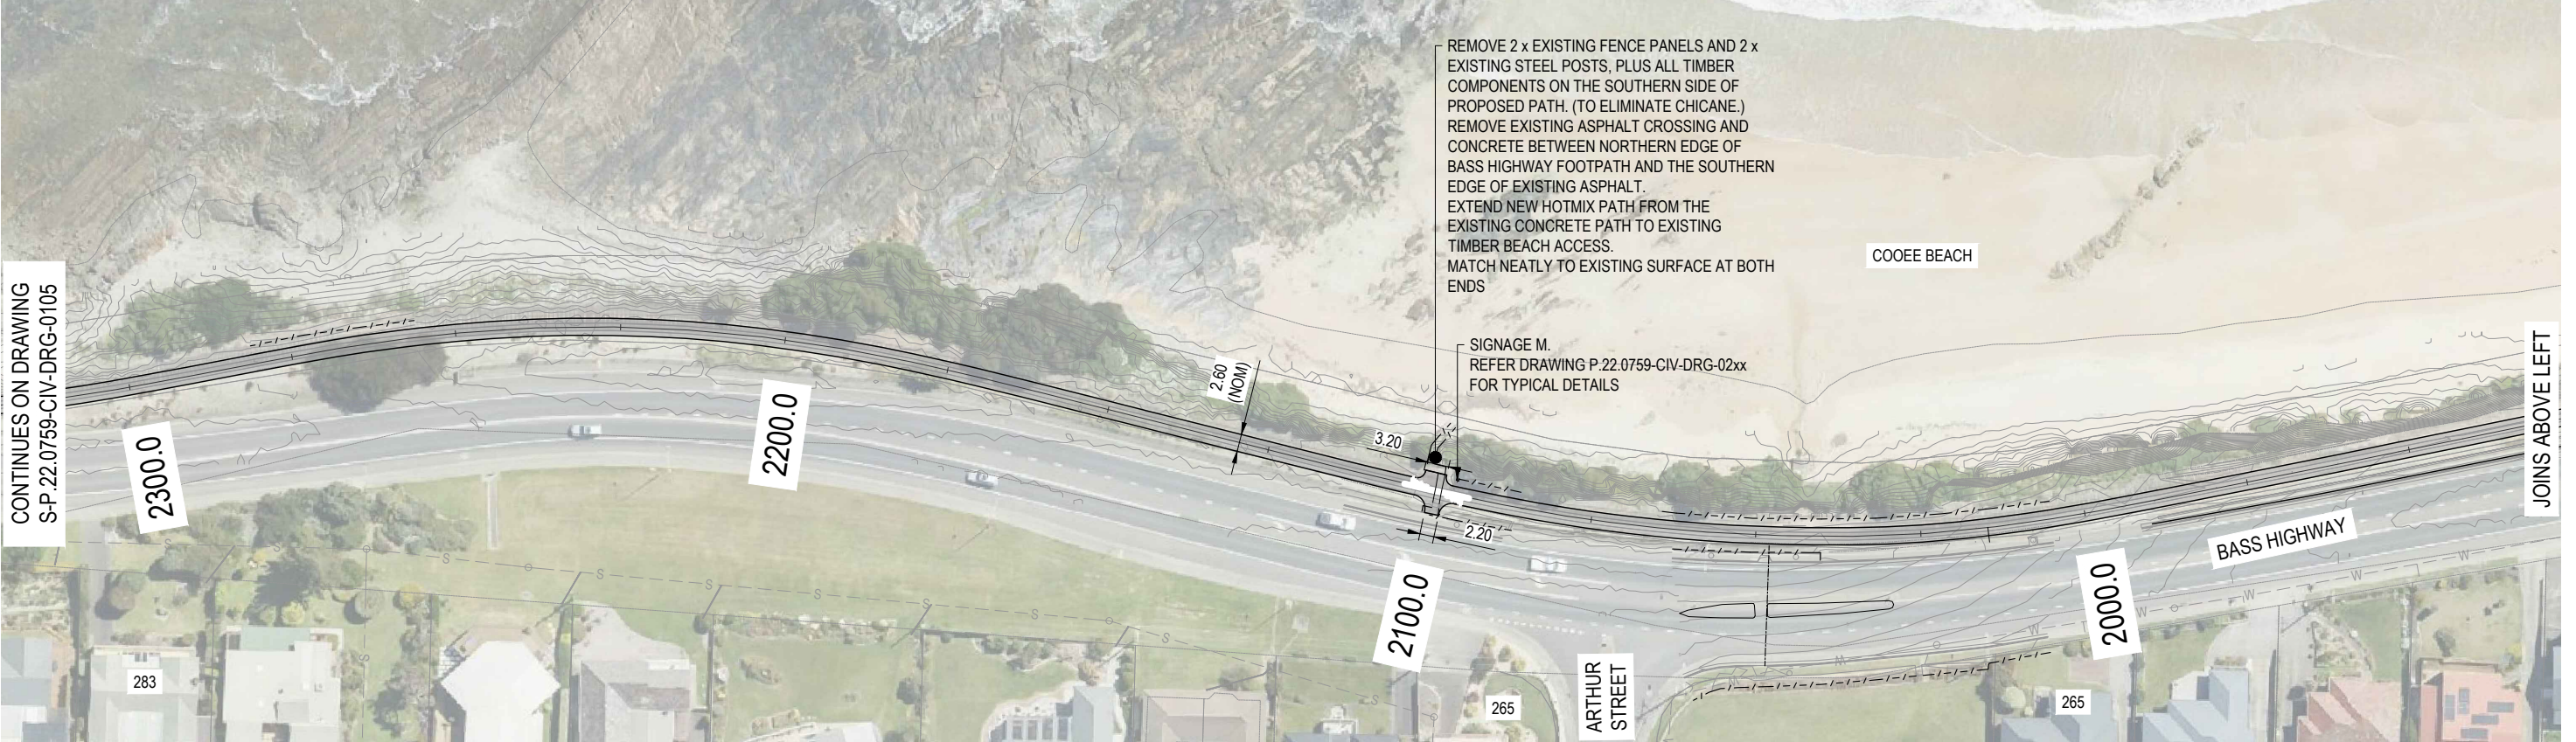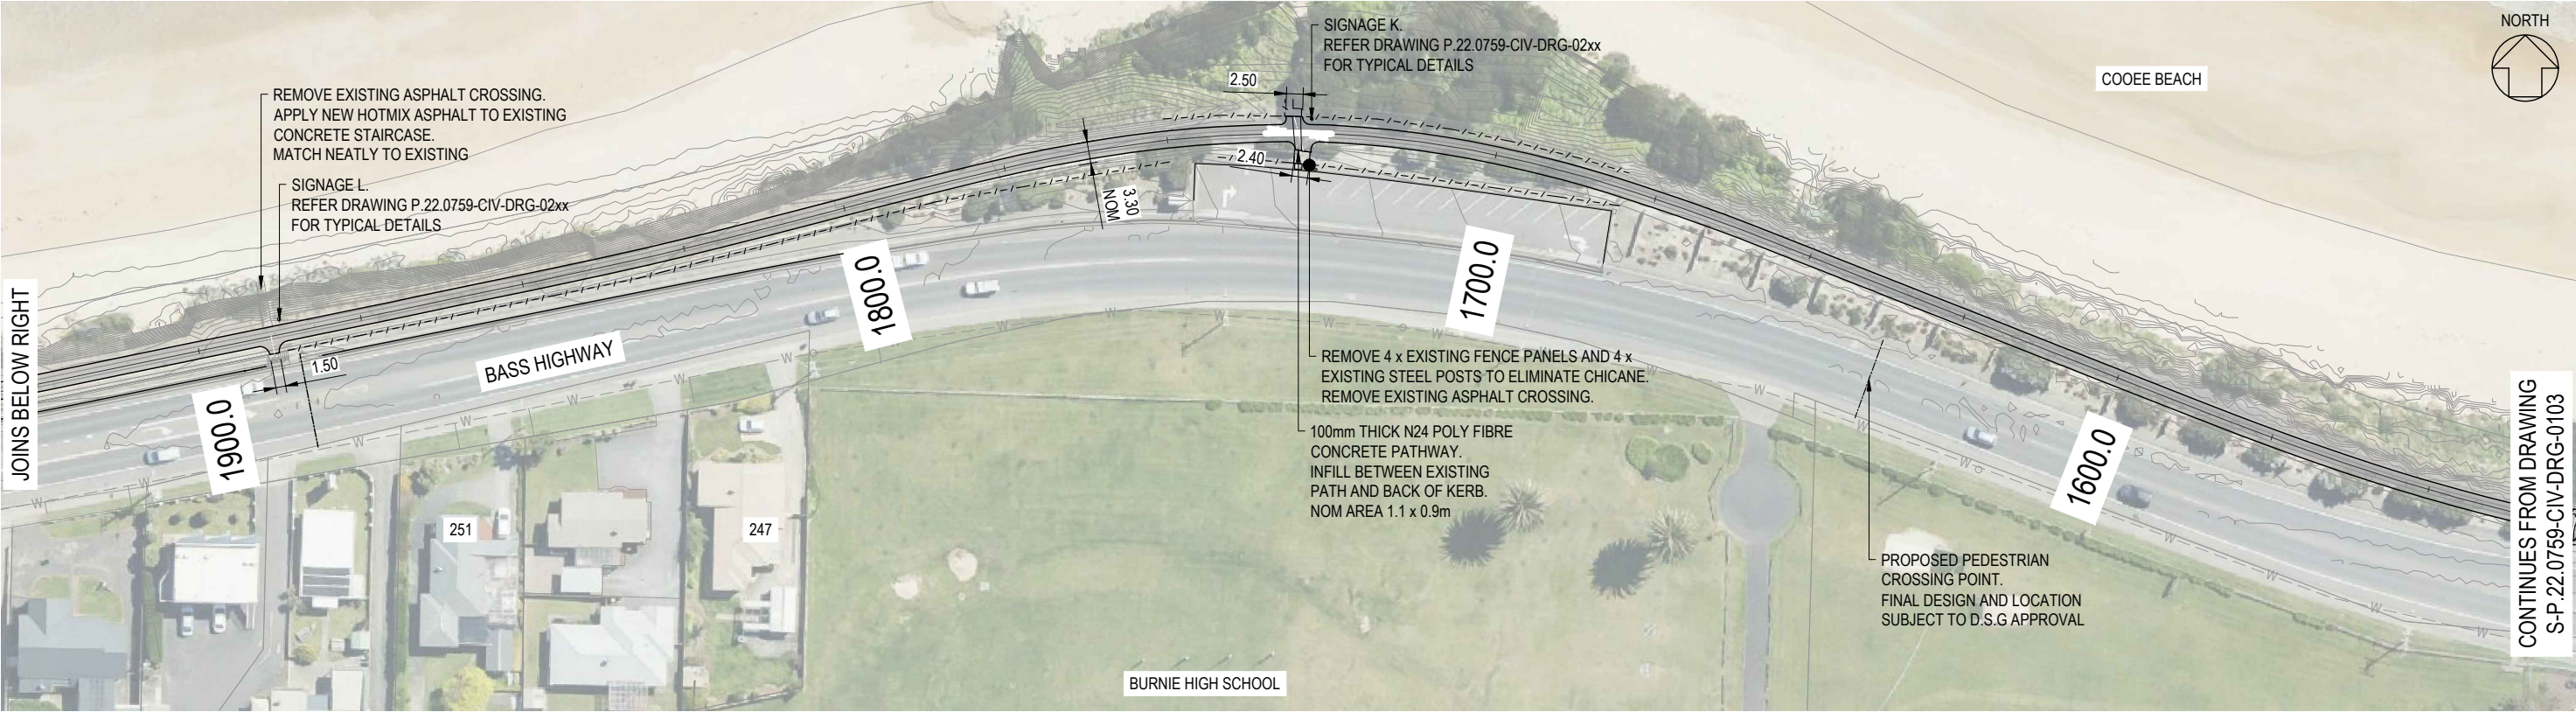

LAYOUT
SCALE 1:1000

REFERENCE FILES ATTACHED: P.22.0759-CIV-XEF-1100; P.22.0759-CIV-XEF-1500; P.22.0759-CIV-XEF-1950

DRAWING REVISION HISTORY				
No.	DESCRIPTION	DRAWN	DESIGNED	REVIEWED

APPROVED
ORIGINAL COPY ON FILE "e" SIGNED BY
SIGNED
DATE

SCALE (PLOTTED FULL SIZE) AS SHOWN (A3) SHEET SIZE A3

100 0 10 20 30 40

SCALE IN METRES - 1:1000

pitt&sherry


pittsh.com.au Phone 1300 748 874 ABN 67 140 184 309

© 2021 PITT & SHERRY (OPERATIONS) PTY LTD. THE DOCUMENT MAY ONLY BE USED FOR THE PURPOSE FOR WHICH IT WAS COMMISSIONED AND IN ACCORDANCE WITH THE TERMS OF ENGAGEMENT.

CLIENT	BURNIE CITY COUNCIL
PROJECT	COASTAL PATHWAY COOEE TO WYNYARD
STATUS	CONCEPT

DRAWING TITLE	
LAYOUT - SHEET 4 of 23 CH 1550 to 2325	
DATUMS:	AHD / MGA
DRAWING No.	S-P.22.0759-CIV-DRG-0104
Client No.	
REVISION	
Oct. 10, 22 - 11:12:01 Name: P.22.0759-CIV-DRG-0104.dwg	

PBS FORM DRG-A3 REV - 10

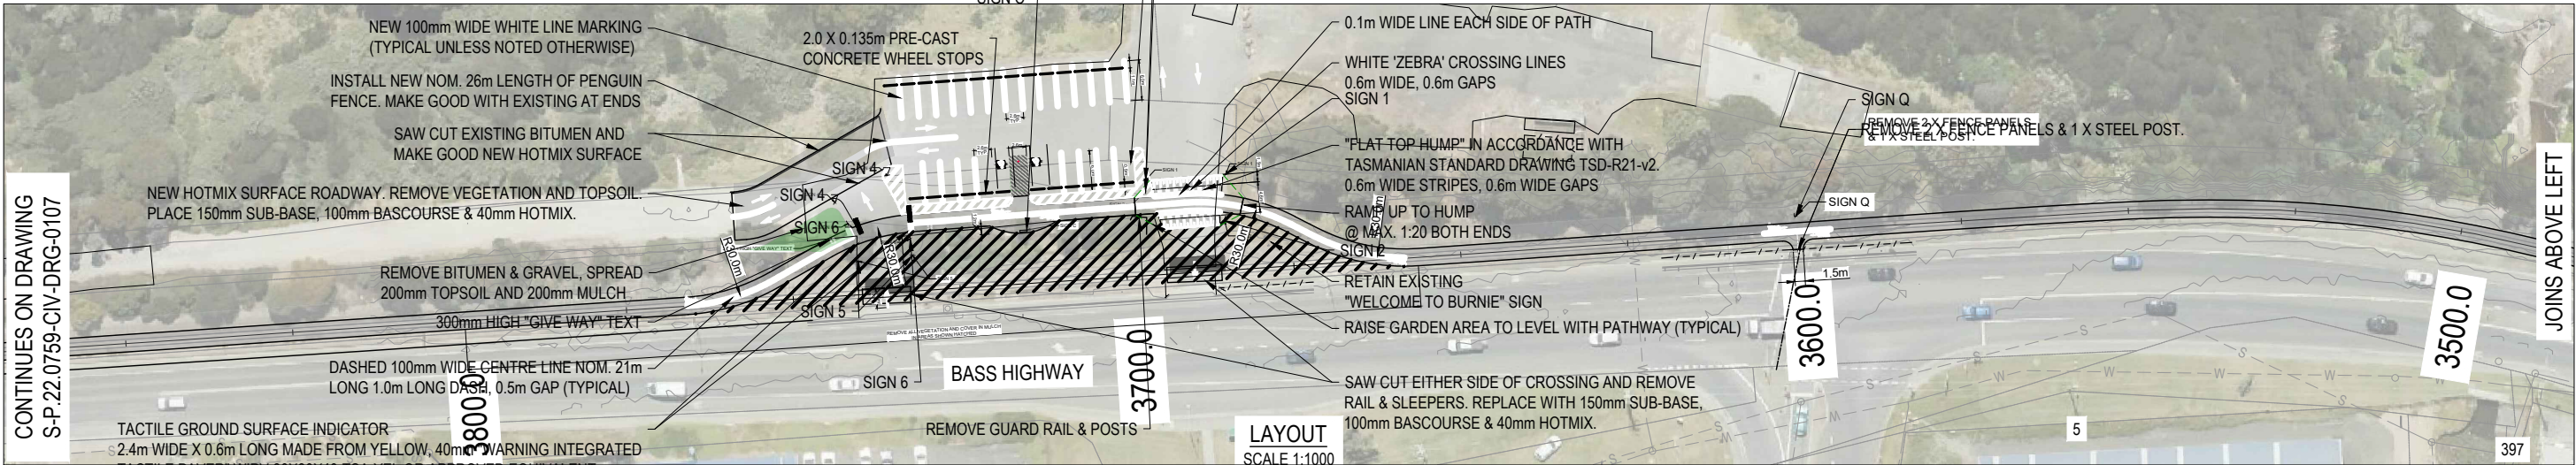

REFERENCE FILES ATTACHED: P.22.0759-CIV-XEF-1100; P.22.0759-CIV-XEF-1500; P.22.0759-CIV-XEF-1950						SCALE (PLOTTED FULL SIZE)		AS SHOWN (A3)		SHEET SIZE		CLIENT		DRAWING TITLE	
DRAWING REVISION HISTORY						APPROVED		10		A3		PROJECT		LAYOUT - SHEET 6 of 23	
No.	DESCRIPTION	DRAWN	DESIGNED	REVIEWED	DATE	ORIGINAL COPY ON FILE		0		10		COASTAL PATHWAY		CH 3100 to 3850	
						"e" SIGNED BY		10		20		COOEE TO WYNYARD		-	
						SIGNED		30		40		STATUS		CLIENT No.	
								SCALE IN METRES - 1:1000				CONCEPT		REVISION	
		JS	JS	A.V.T	07/2022	DATE								DRAWING No.	
														S-P.22.0759-CIV-DRG-0106	
														Oct. 10, 22 - 11:12:19 Name: P.22.0759-CIV-DRG-0106.dwg	



REFERENCE FILES ATTACHED: P.22.0759-CIV-XEF-1100; P.22.0759-CIV-XEF-1500; P.22.0759-CIV-XEF-1950

DRAWING REVISION HISTORY					
No.	DESCRIPTION	DRAWN	DESIGNED	REVIEWED	DATE

APPROVED
ORIGINAL COPY ON FILE "e" SIGNED BY
SIGNED
DATE

SCALE (PLOTTED FULL SIZE)AS SHOWN (A3)SHEET SIZE A3

1000

010203040

SCALE IN METRES - 1:1000

pitt&sherry


pittsh.com.au Phone 1300 748 874 ABN 67 140 184 309

© 2021 PITT & SHERRY (OPERATIONS) PTY LTD. THE DOCUMENT MAY ONLY BE USED FOR THE PURPOSE FOR WHICH IT WAS COMMISSIONED AND IN ACCORDANCE WITH THE TERMS OF ENGAGEMENT.

CLIENT	BURNIE CITY COUNCIL
PROJECT	COASTAL PATHWAY COOEE TO WYNYARD
STATUS	CONCEPT

DRAWING TITLE		LAYOUT - SHEET 7 of 23 CH 3850 to 4600	
DATUMS:	AHD / MGA	CLIENT No.	-
DRAWING No.	S-P.22.0759-CIV-DRG-0107	REVISION	-
Oct. 10, 22 - 11:12:30 Name: P.22.0759-CIV-DRG-0107.dwg			

PBS FORM DRG-A3 REV - 10

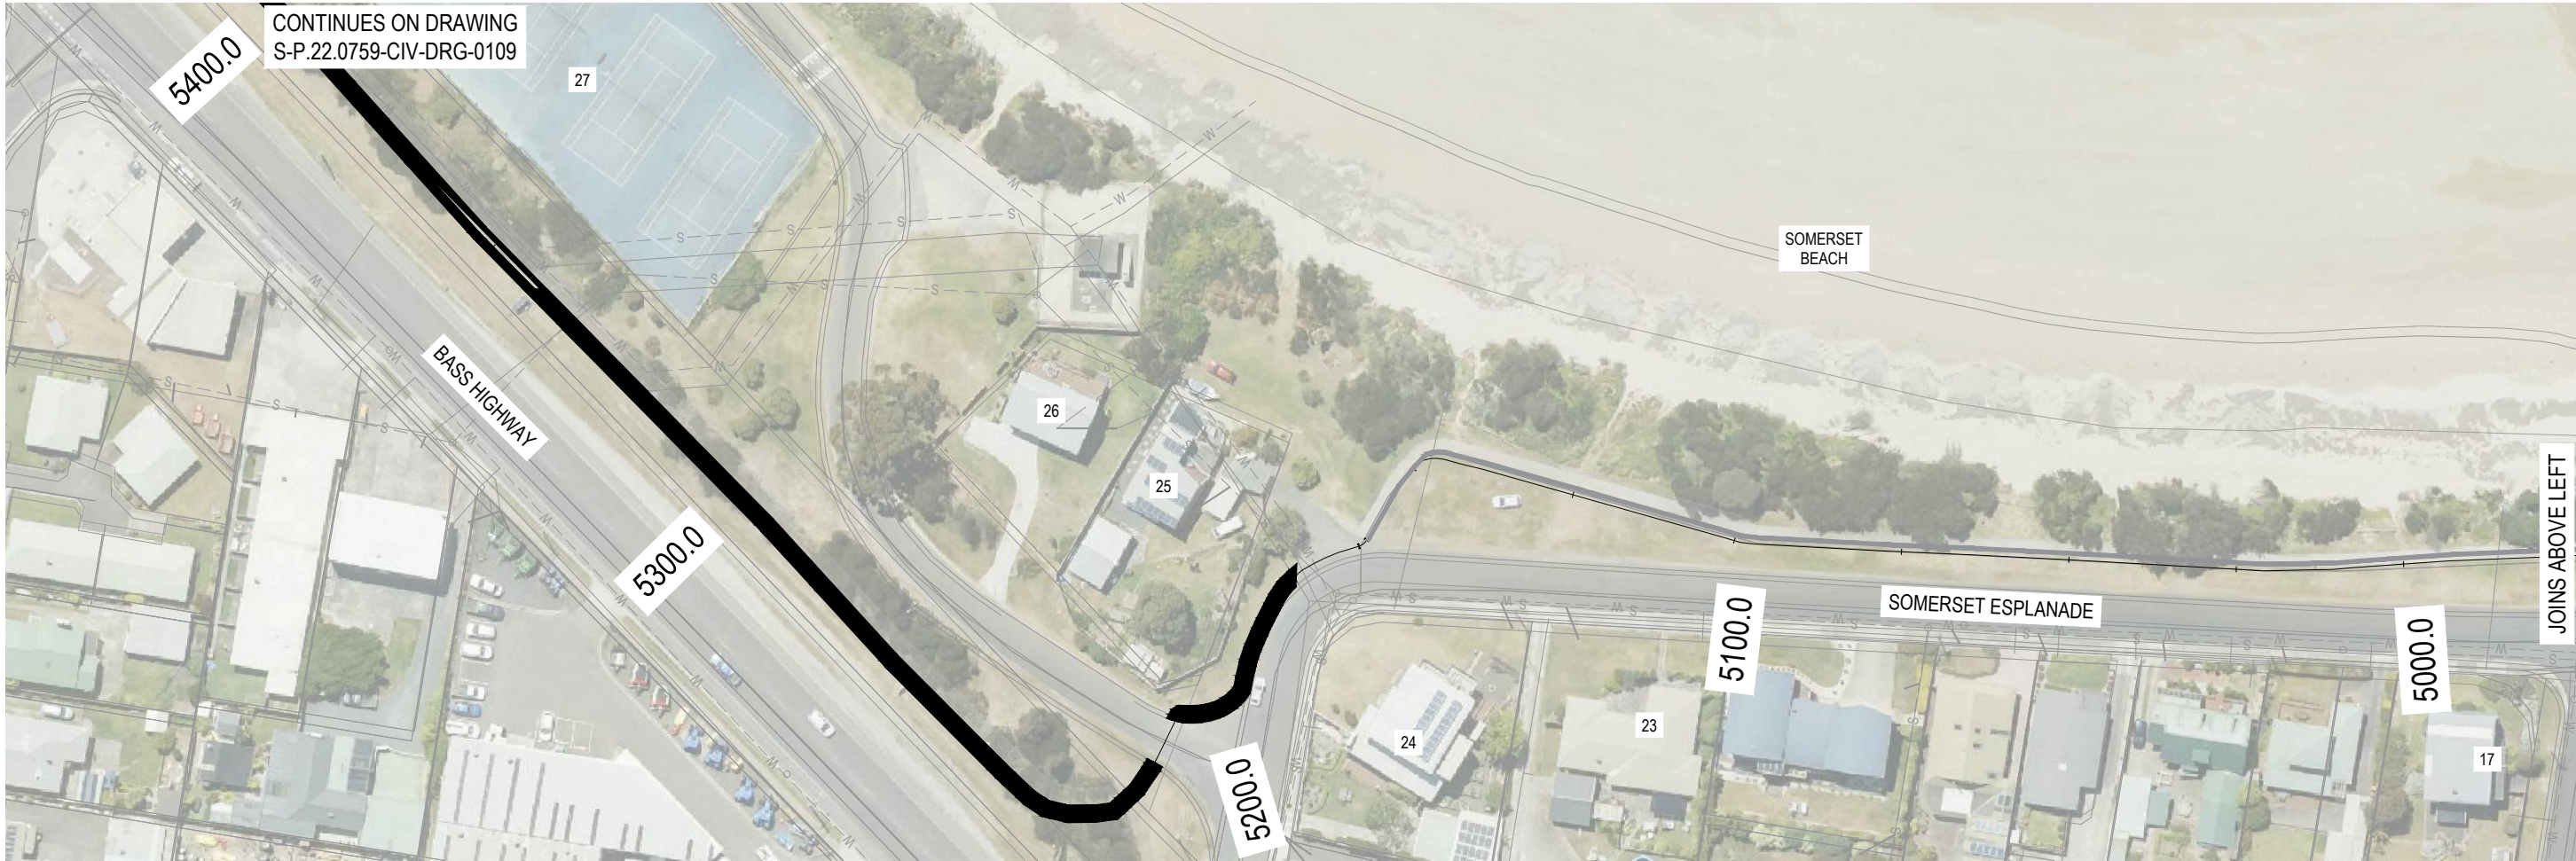


LAYOUT
SCALE 1:1000

REFERENCE FILES ATTACHED: P.22.0759-CIV-XEF-1100; P.22.0759-CIV-XEF-1500; P.22.0759-CIV-XEF-1950

DRAWING REVISION HISTORY					
No.	DESCRIPTION	DRAWN	DESIGNED	REVIEWED	DATE

APPROVED
ORIGINAL COPY ON FILE "e" SIGNED BY
SIGNED
DATE

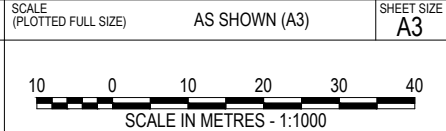

pitt&sherry

pittsh.com.au Phone 1300 748 874 ABN 67 140 184 309

© 2021 PITT & SHERRY (OPERATIONS) PTY LTD. THE DOCUMENT MAY ONLY BE USED FOR THE PURPOSE FOR WHICH IT WAS COMMISSIONED AND IN ACCORDANCE WITH THE TERMS OF ENGAGEMENT.

CLIENT	BURNIE CITY COUNCIL
PROJECT	COASTAL PATHWAY COOEE TO WYNYARD
STATUS	CONCEPT

DRAWING TITLE	
LAYOUT - SHEET 8 of 23 CH 4600 to 5400	
DATUMS:	AHD / MGA
DRAWING No.	S-P.22.0759-CIV-DRG-0108
Oct. 10, 22 - 11:12:39 Name: P.22.0759-CIV-DRG-0108.dwg	

0110

6100.0

BASS HIGHWAY

6000.0

JOINS ABOVE



No.	DESCRIPTION	DRAWN	DESIGNED	REVIEWED	DATE
		IS	JS	A / T	07/2022

APPROVED
ORIGINAL COPY ON FILE "e" SIGNED BY
SIGNED
DATE

SCALE (PLOTTED FULL SIZE)	AS SHOWN (A3)	SHEET SIZE A3
<p>10 0 10 20 30 40</p> <p>SCALE IN METRES - 1:1000</p>		

pitt&sherry
pittsh.com.au Phone 1300 748 874 ABN 67 140 184 309

© 2021 PITT & SHERRY (OPERATIONS) PTY LTD. THE DOCUMENT MAY ONLY BE USED FOR THE PURPOSE FOR WHICH IT WAS COMMISSIONED AND IN ACCORDANCE WITH THE TERMS OF ENGAGEMENT.

CLIENT	BURNIE CITY COUNCIL
PROJECT	COASTAL PATHWAY COOOE TO WYNARD
STATUS	CONCEPT

DRAWING TITLE		LAYOUT - SHEET 9 of 23 CH 5400 to 6100	
DATUMS: AHD / MGA		CLIENT No. -	
DRAWING No. S-P 22.0759-CIV-DRG-0109		REVISION	-
Oct 10 22 - 11:12:47 Name: P 22.0759-CIV-DRG-0109.dwg			




LAYOUT
SCALE 1:1000

REFERENCE FILES ATTACHED: P.22.0759-CIV-XEF-1100; P.22.0759-CIV-XEF-1500; P.22.0759-CIV-XEF-1950

DRAWING REVISION HISTORY					
No.	DESCRIPTION	DRAWN	DESIGNED	REVIEWED	DATE

APPROVED
ORIGINAL COPY ON FILE "e" SIGNED BY
SIGNED
DATE

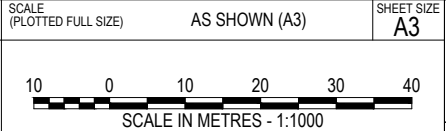


pitt&sherry

pittsh.com.au Phone 1300 748 874 ABN 67 140 184 309

© 2021 PITT & SHERRY (OPERATIONS) PTY LTD. THE DOCUMENT MAY ONLY BE USED FOR THE PURPOSE FOR WHICH IT WAS COMMISSIONED AND IN ACCORDANCE WITH THE TERMS OF ENGAGEMENT.

CLIENT	BURNIE CITY COUNCIL
PROJECT	COASTAL PATHWAY COOEE TO WYNYARD
STATUS	CONCEPT

DRAWING TITLE		LAYOUT - SHEET 10 of 23 CH 6100 to 6850	
DATUMS:	AHD / MGA	CLIENT No.	-
DRAWING No.	S-P.22.0759-CIV-DRG-0110	REVISION	-
Oct. 10, 22 - 11:12:58 Name: P.22.0759-CIV-DRG-0110.dwg			

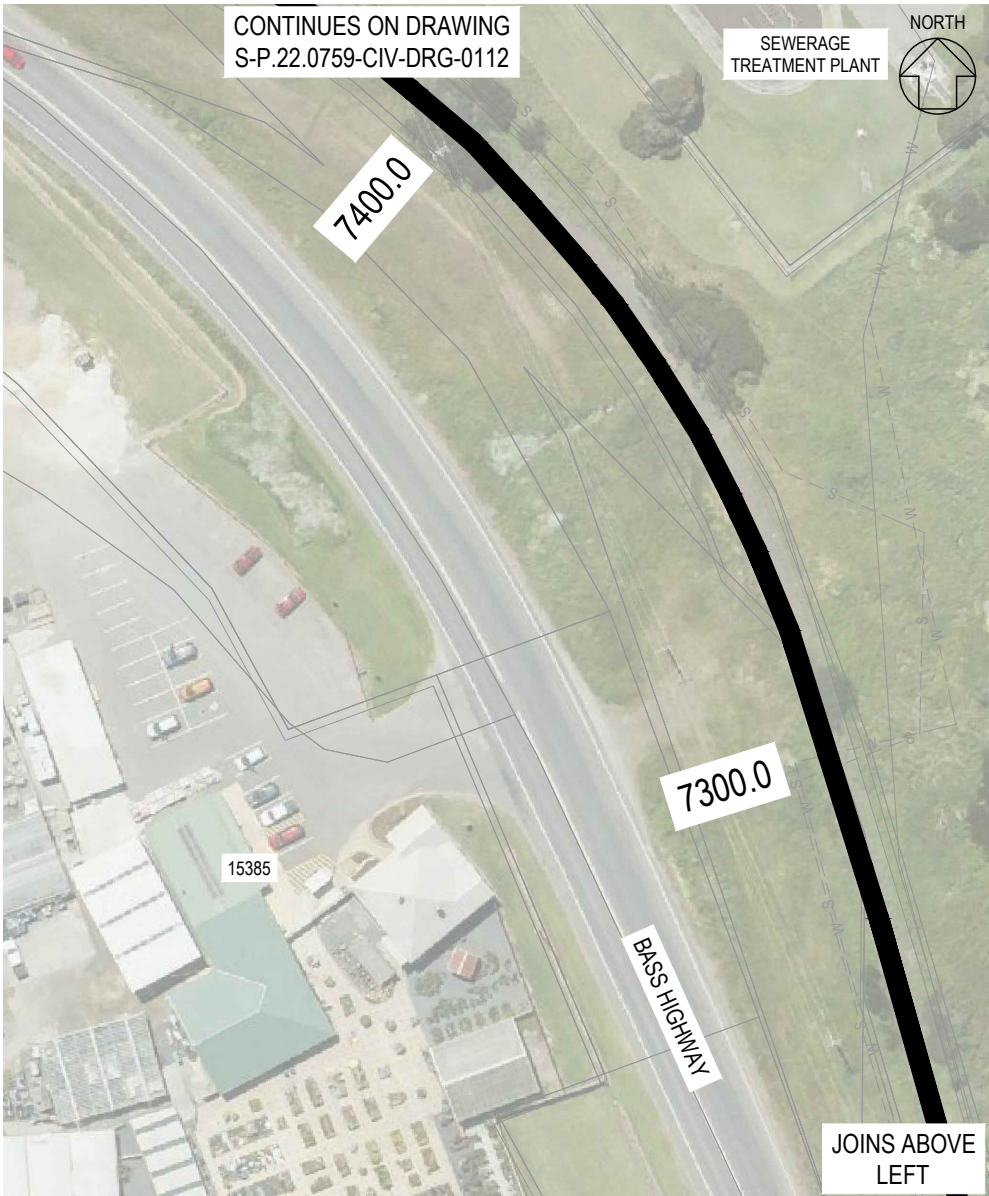

REFERENCE FILES ATTACHED: P.22.0759-CIV-XEF-1100; P.22.0759-CIV-XEF-1500; P.22.0759-CIV-XEF-1950

DRAWING REVISION HISTORY				
No.	DESCRIPTION	DRAWN	DESIGNED	REVIEWED

APPROVED
ORIGINAL COPY ON FILE "e" SIGNED BY
SIGNED
DATE

SCALE (PLOTTED FULL SIZE)	AS SHOWN (A3)	SHEET SIZE A3
10 0 10 20 30 40	SCALE IN METRES - 1:1000	


pitt&sherry

pittsh.com.au Phone 1300 748 874 ABN 67 140 184 309

© 2021 PITT & SHERRY (OPERATIONS) PTY LTD. THE DOCUMENT MAY ONLY BE USED FOR THE PURPOSE FOR WHICH IT WAS COMMISSIONED AND IN ACCORDANCE WITH THE TERMS OF ENGAGEMENT.

CLIENT	BURNIE CITY COUNCIL
PROJECT	COASTAL PATHWAY COOEE TO WYNYARD
STATUS	CONCEPT

DRAWING TITLE	LAYOUT - SHEET 11 of 23 CH 6850 to 7400
DATUMS:	AHD / MGA
DRAWING No.	S-P.22.0759-CIV-DRG-0111
Oct. 10, 22 - 11:13:07 Name: P.22.0759-CIV-DRG-0111.dwg	

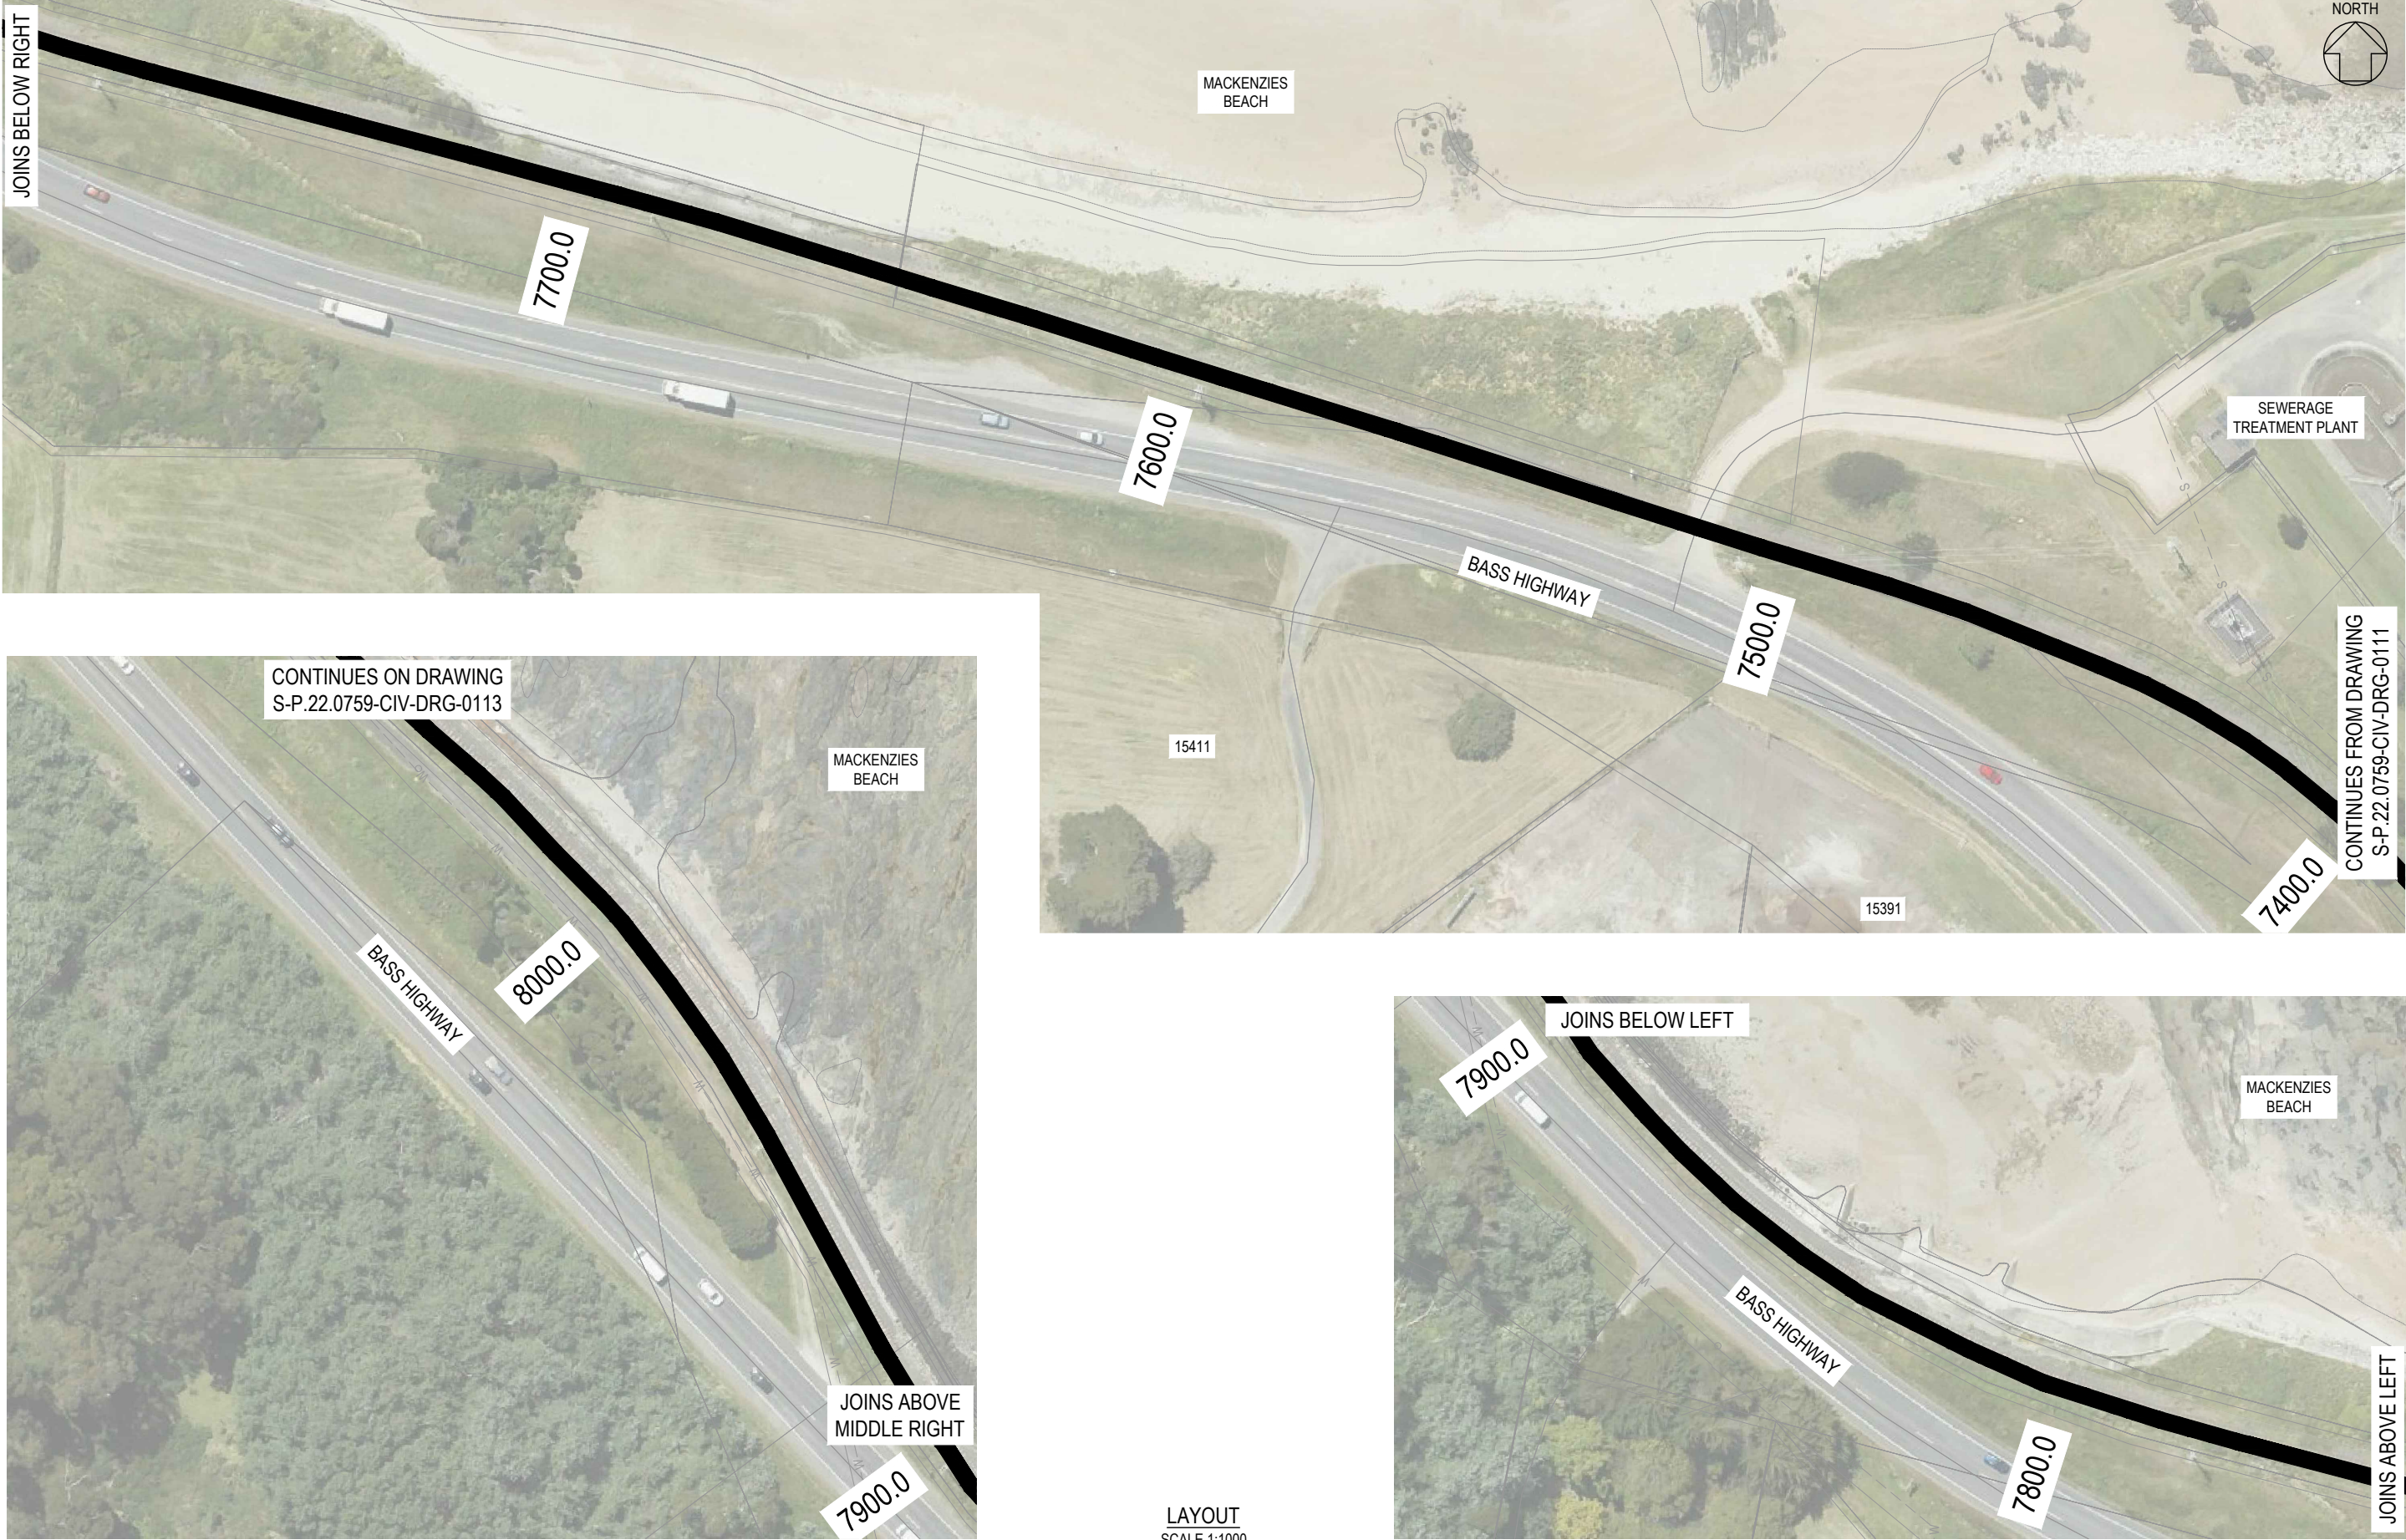

REFERENCE FILES ATTACHED: P.22.0759-CIV-XEF-1100; P.22.0759-CIV-XEF-1500; P.22.0759-CIV-XEF-1950

DRAWING REVISION HISTORY				
No.	DESCRIPTION	DRAWN	DESIGNED	REVIEWED

APPROVED
ORIGINAL COPY ON FILE "e" SIGNED BY
SIGNED
DATE

SCALE (PLOTTED FULL SIZE)AS SHOWN (A3)SHEET SIZEA3

10010203040

SCALE IN METRES - 1:1000

pitt&sherry

pittsh.com.au

Phone 1300 748 874


ABN 67 140 184 309

© 2021 PITT & SHERRY (OPERATIONS) PTY LTD. THE DOCUMENT MAY ONLY BE USED FOR THE PURPOSE FOR WHICH IT WAS COMMISSIONED AND IN ACCORDANCE WITH THE TERMS OF ENGAGEMENT.

CLIENT	BURNIE CITY COUNCIL
PROJECT	COASTAL PATHWAY COOEE TO WYNYARD
STATUS	CONCEPT

DRAWING TITLE		LAYOUT - SHEET 12 of 23 CH 7400 to 8050	
DATUMS:	AHD / MGA	CLIENT No.	-
DRAWING No.	S-P.22.0759-CIV-DRG-0112	REVISION	-
Oct. 10, 22 - 11:13:17 Name: P.22.0759-CIV-DRG-0112.dwg			

PBS FORM DRG-A3 REV - 10

 


APPROVED
ORIGINAL COPY ON FILE "e" SIGNED BY
SIGNED
DATE

pitt&sherry

pittsh.com.au Phone 1300 748 874 ABN 67 140 184 309

© 2021 PITT & SHERRY (OPERATIONS) PTY LTD. THE DOCUMENT MAY ONLY BE USED FOR THE PURPOSE FOR WHICH IT WAS COMMISSIONED AND IN ACCORDANCE WITH THE TERMS OF ENGAGEMENT.

DRAWING TITLE		LAYOUT - SHEET 13 of 23	
		CH 8050 to 8650	
DATUMS:		CLIENT No.	
AHD / MGA		-	
DRAWING No.	S-P 22.0759-CIV-DRG-0113	REVISION	
		-	
Oct. 10, 22 - 11:13:27 Name: P.22.0759-CIV-DRG-0113.dwg			

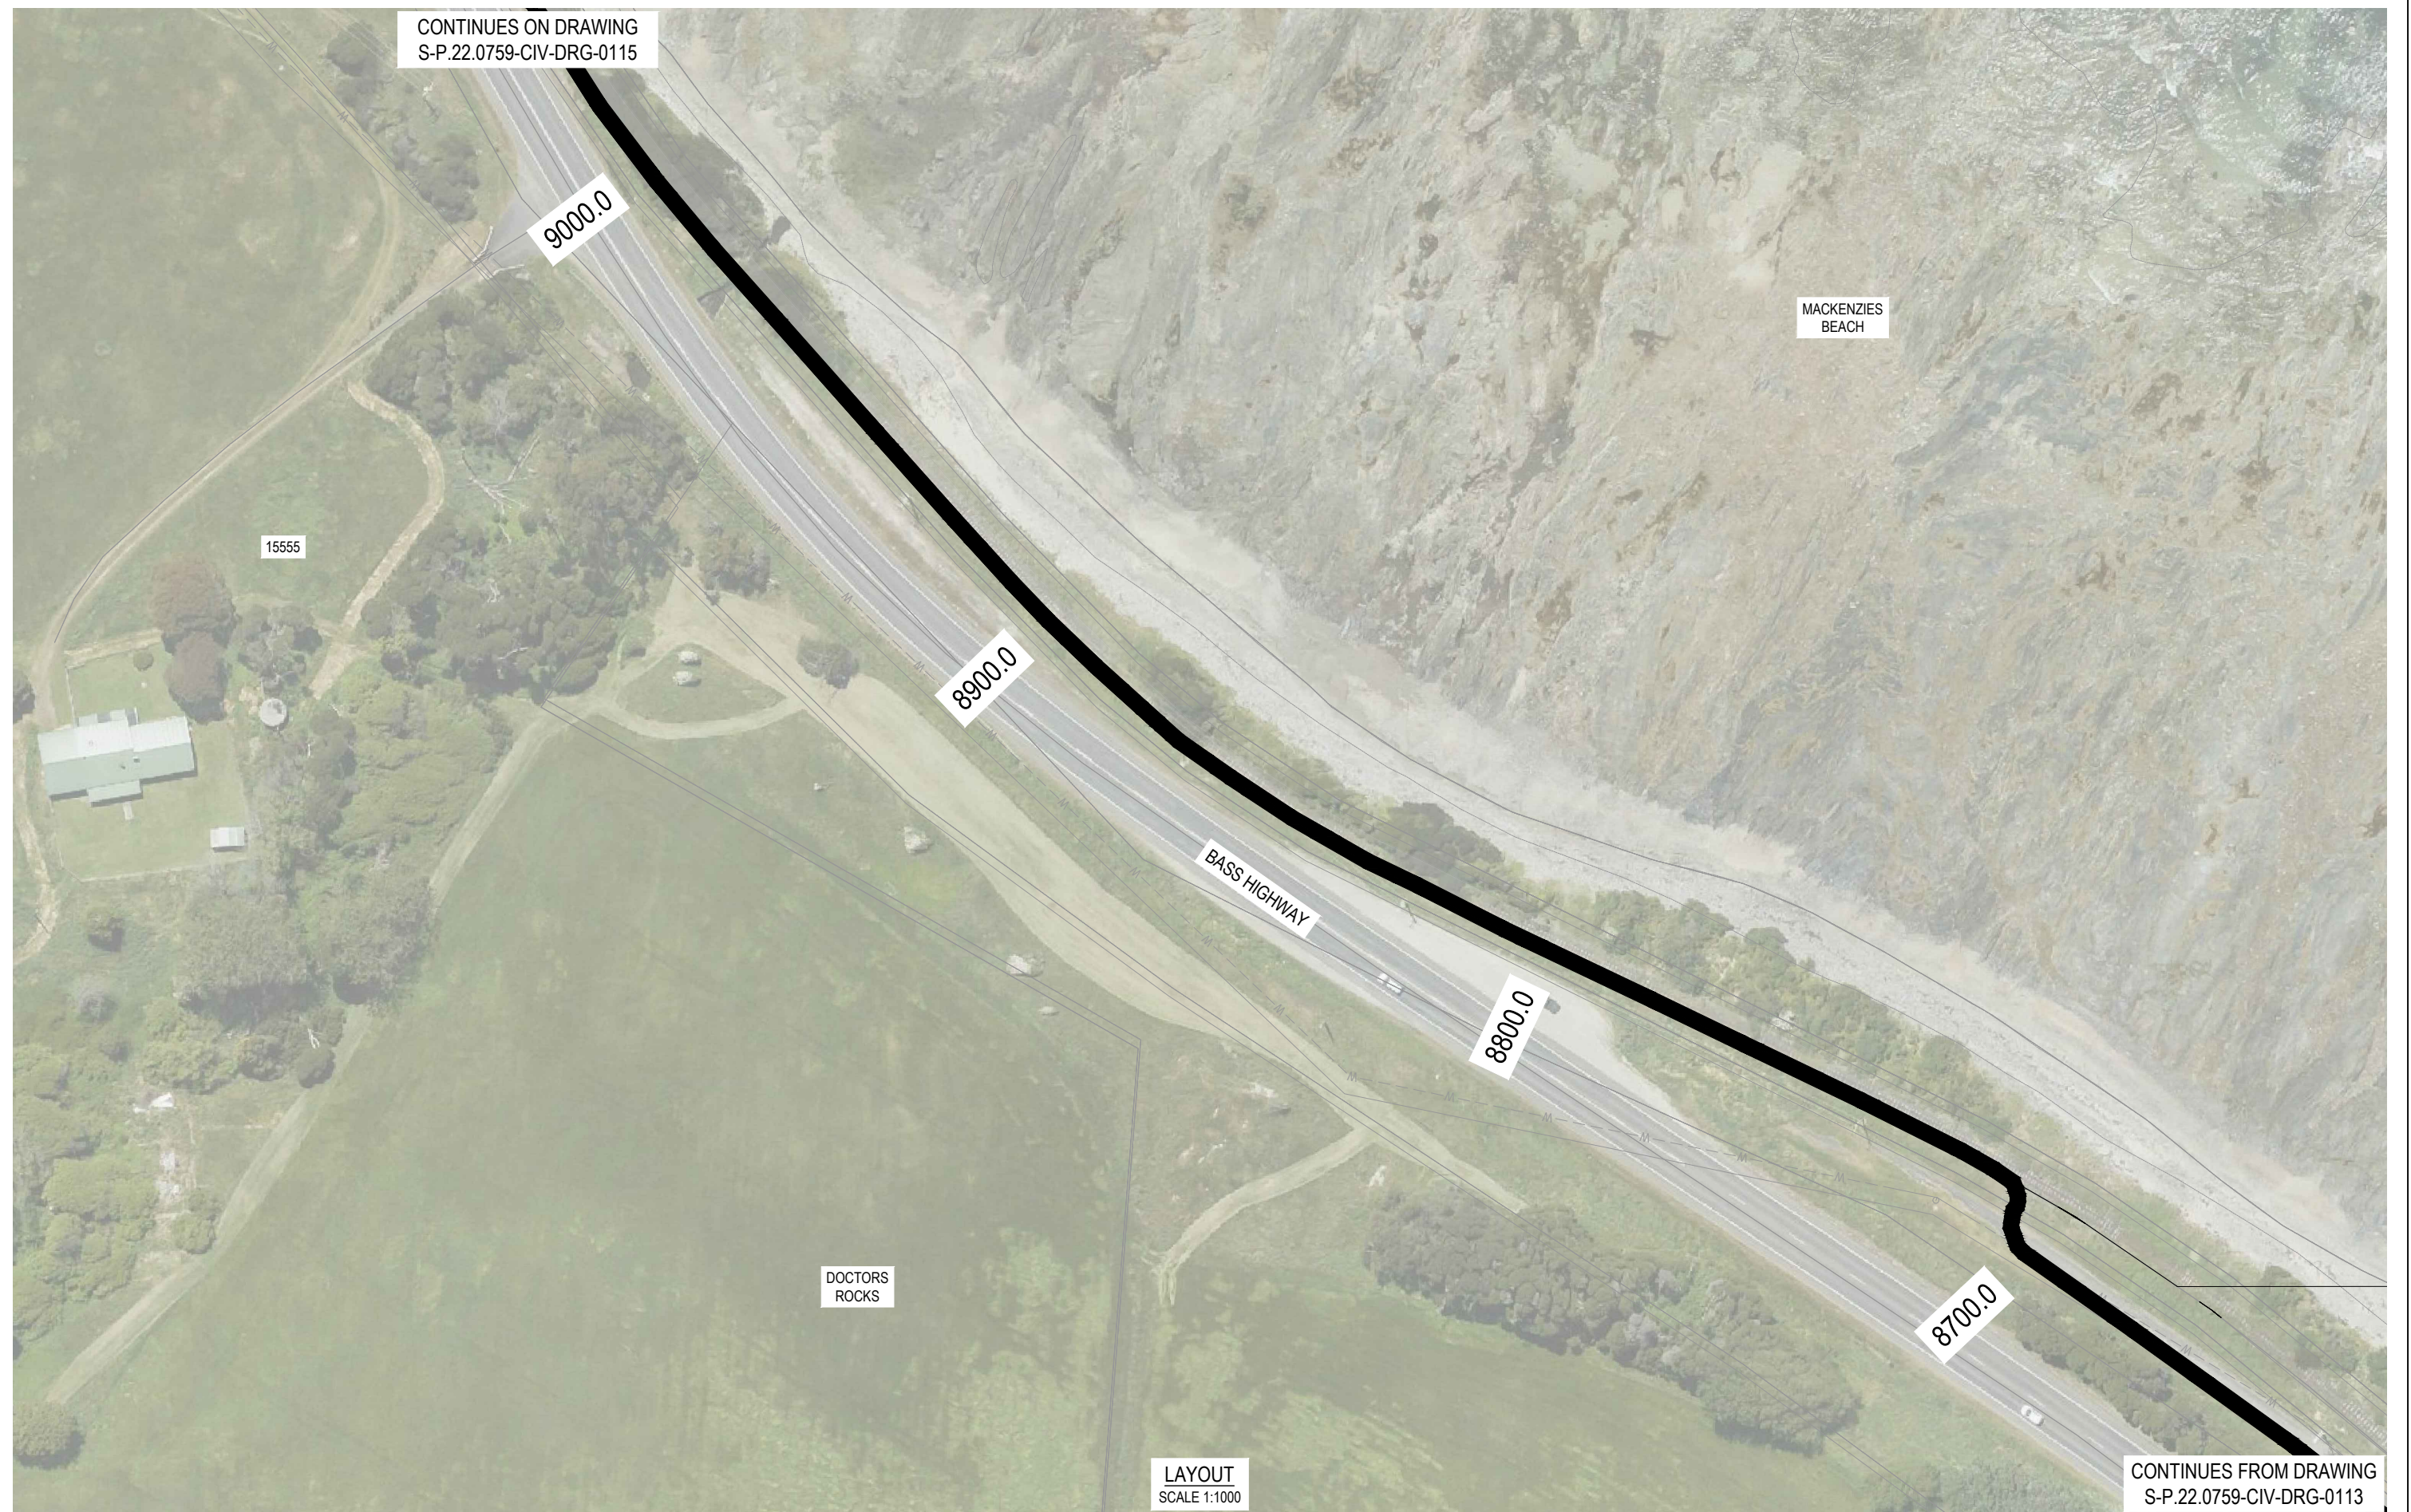

CONTINUES ON DRAWING
S-P.22.0759-CIV-DRG-0115

9000.0

MACKENZIES
BEACH

15555

8900.0

BASS HIGHWAY

8800.0

8700.0



DOCTORS
ROCKS

LAYOUT
SCALE 1:1000

CONTINUES FROM DRAWING
S-P.22.0759-CIV-DRG-0113

FORM DRG-A3 REV - 10

REFERENCE FILES ATTACHED: P.22.0759-CIV-XEF-1100; P.22.0759-CIV-XEF-1500; P.22.0759-CIV-XEF-1950

DRAWING REVISION HISTORY						SCALE (PLOTTED FULL SIZE)		AS SHOWN (A3)		SHEET SIZE A3		 <p>pittsh.com.au Phone 1300 748 874 ABN 67 140 184 309</p> <p>© 2021 PITT & SHERRY (OPERATIONS) PTY LTD. THE DOCUMENT MAY ONLY BE USED FOR THE PURPOSE FOR WHICH IT WAS COMMISSIONED AND IN ACCORDANCE WITH THE TERMS OF ENGAGEMENT.</p>		CLIENT BURNIE CITY COUNCIL		DRAWING TITLE LAYOUT - SHEET 14 of 23 CH 8650 to 9050	
No.	DESCRIPTION	DRAWN	DESIGNED	REVIEWED	DATE	APPROVED ORIGINAL COPY ON FILE "e" SIGNED BY		 <p>SCALE IN METRES - 1:1000</p>		PROJECT COASTAL PATHWAY COOOE TO WYNYARD				DATUMS: AHD / MGA		CLIENT No. -	
						SIGNED						STATUS CONCEPT		DRAWING No. S-P.22.0759-CIV-DRG-0114		REVISION -	
														Oct 10 22 - 11:13:36 Name: P 22 0759-CIV-DRG-0114.dwg			

NORTH



9400.0

BASS HIGHWAY

9300.0

9200.0

9100.0



DOCTORS
ROCKS


15555

LAYOUT
SCALE 1:1000


CONTINUES FROM DRAWING
S-P.22.0759-CIV-DRG-0114

REFERENCE FILES ATTACHED: P.22.0759-CIV-XEF-1100; P.22.0759-CIV-XEF-1500; P.22.0759-CIV-XEF-1950

DRAWING REVISION HISTORY						APPROVED		SCALE (PLOTTED FULL SIZE)		SHEET SIZE A3		<div><p>pittsh.com.au Phone 1300 748 874 ABN 67 140 184 309</p><p>© 2021 PITT & SHERRY (OPERATIONS) PTY LTD. THE DOCUMENT MAY ONLY BE USED FOR THE PURPOSE FOR WHICH IT WAS COMMISSIONED AND IN ACCORDANCE WITH THE TERMS OF ENGAGEMENT.</p></div>	CLIENT BURNIE CITY COUNCIL		DRAWING TITLE LAYOUT - SHEET 15 of 23 CH 9050 to 9475			
No.	DESCRIPTION	DRAWN	DESIGNED	REVIEWED	DATE	ORIGINAL COPY ON FILE "e" SIGNED BY		<div><p>SCALE IN METRES - 1:1000</p></div>		PROJECT COASTAL PATHWAY COOOE TO WYNARD			DATUMS: AHD / MGA		CLIENT No. -			
										STATUS CONCEPT			DRAWING No. S-P-22.0759-CIV-DRG-0115		REVISION -			
		JS	JS	A.VT	07/2022	SIGNED		DATE					Oct. 10_22 - 11:13:43 Name: P.22.0759-CIV-DRG-0115.dwg					

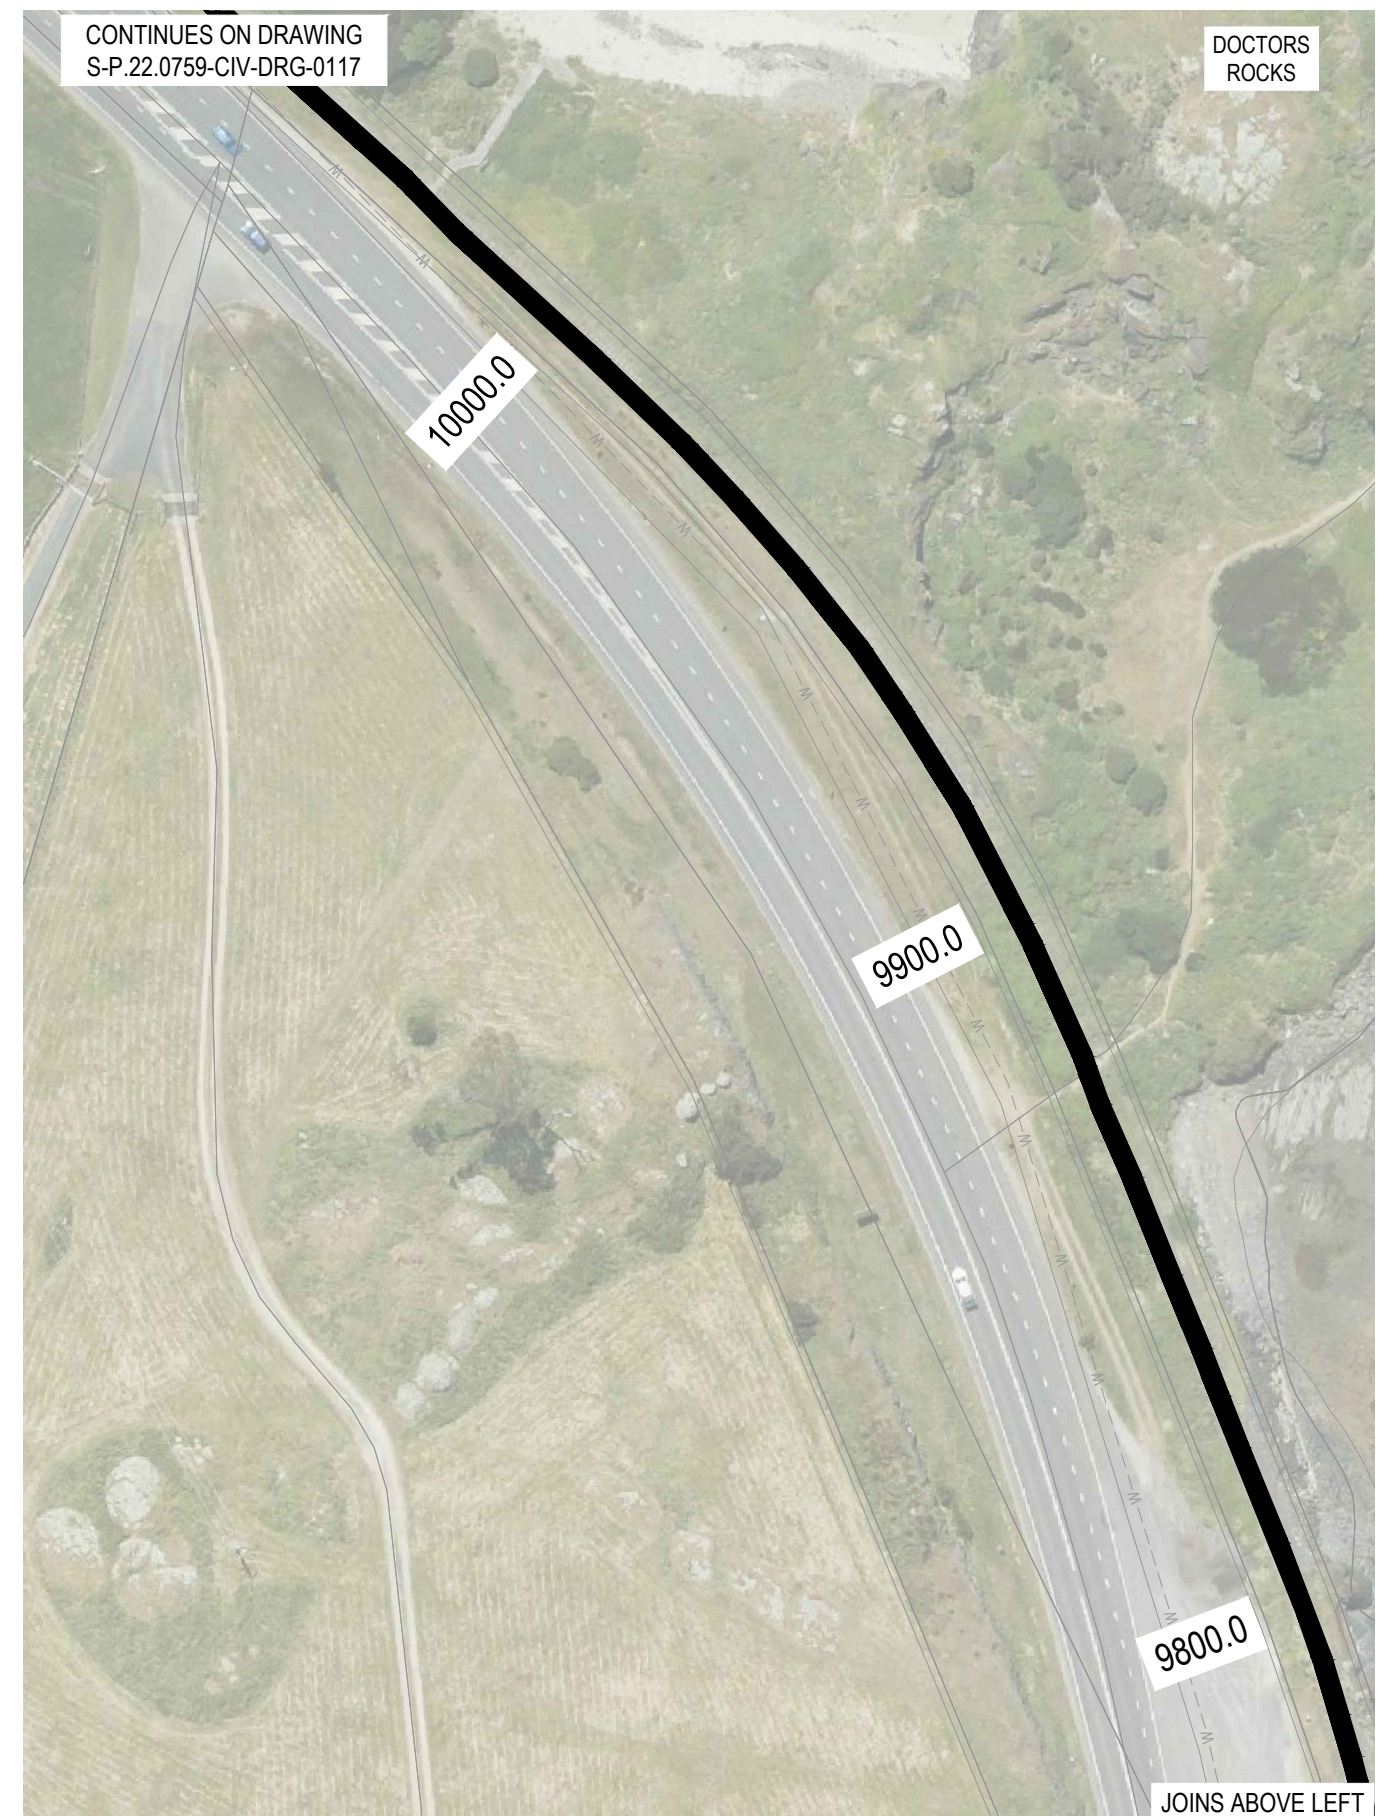

DRAWING TITLE		LAYOUT - SHEET 16 of 23 CH 9475 to 10075	
DATUMS: AHD / MGA		CLIENT No. -	
DRAWING No. S-P.22.0759-CIV-DRG-0116		REVISION	-
Oct 10 22 - 11:13:52 Name: P 22 0759 CIV-DRG-0116.dwg			

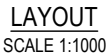

REFERENCE FILES ATTACHED: P.22.0759-CIV-XEF-1100; P.22.0759-CIV-XEF-1500; P.22.0759-CIV-XEF-1950

[illegible]

APPROVED
ORIGINAL COPY ON FILE "e" SIGNED BY
SIGNED
DATE

SCALE (PLOTTED FULL SIZE)	AS SHOWN (A3)	SHEET A3
<p>10 0 10 20 30 40</p> <p>SCALE IN METRES - 1:1000</p>		

pittsh.com.au Phone 1300 748 874 ABN 67 140 184 309
© 2021 PITT & SHERRY (OPERATIONS) PTY LTD. THE DOCUMENT MAY ONLY BE USED FOR THE PURPOSE FOR WHICH IT WAS COMMISSIONED AND IN ACCORDANCE WITH THE TERMS OF ENGAGEMENT.

CLIENT	BURNIE CITY COUNCIL
PROJECT	COASTAL PATHWAY COOOE TO WYNARD
STATUS	CONCEPT

DRAWING TITLE		LAYOUT - SHEET 17 of 23 CH 10075 to 10800	
DATUMS:		CLIENT No.	
AHD / MGA			
DRAWING No.		REVISION	
S-P.22.0759-CIV-DRG-0117			
Oct 10 22 - 11:14:02 Name: P 22 0759-CIV-DRG-0117.dwg			

JOINS BELOW RIGHT

CONTINUES ON DRAWING
S-P.22.0759-CIV-DRG-0120

BURNTWOOD
POINT

11500.0

SEABROOK GOLF
COURSE

161

11800.0

11700.0

11600.0

JOINS ABOVE LEFT

1300.0

DOCTORS
ROCKS

11200.0

173

LAYOUT
SCALE 1:1000

163

1400.0

REFERENCE FILES ATTACHED: P.22.0759-CIV-XEF-1100; P.22.0759-CIV-XEF-1500; P.22.0759-CIV-XEF-1950

DRAWING REVISION HISTORY					
No.	DESCRIPTION	DRAWN	DESIGNED	REVIEWED	DATE
		JS	JS	A / T	07/2022

APPROVED
ORIGINAL COPY ON FILE
"e" SIGNED BY

SIGNE

SCALE (PLOTTED FULL SIZE)	AS SHOWN (A3)	SHEET SIZE A3
<p>10 0 10 20 30 40</p> <p>SCALE IN METRES - 1:1000</p>		

pitt&sherry

© 2021 PITT & SHERRY (OPERATIONS) PTY LTD. THE DOCUMENT MAY ONLY BE USED FOR THE PURPOSE FOR WHICH IT WAS COMMISSIONED AND IN ACCORDANCE WITH THE TERMS OF ENGAGEMENT.

CLIENT	BURNIE CITY COUNCIL
--------	---------------------



PROJECT	COASTAL PATHWAY COOOE TO WYNARD
---------	------------------------------------

STATUS	CONCEPT
--------	---------

DRAWING TITLE	LAYOUT - SHEET 19 of 23 CH 11200 to 11800
---------------	--

DATUMS:	AHD / MGA	CLIENT No.	-
DRAWING No.	S-P.22.0759-CIV-DRG-0119	REVISION	-
Oct 10, 22 - 11:14:18 Name: P 22.0759-CIV-DRG-0119.dwg			

P&S FORM DRG-A3 REV. 10

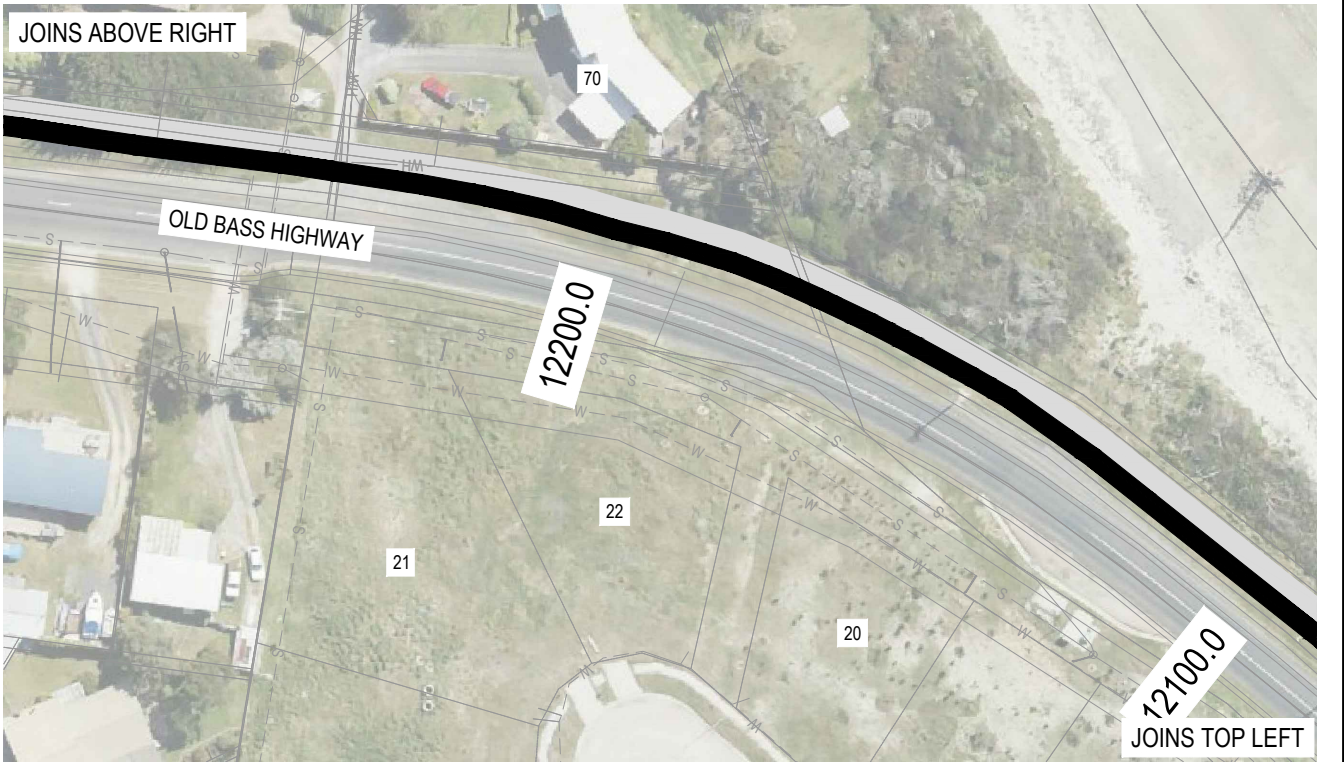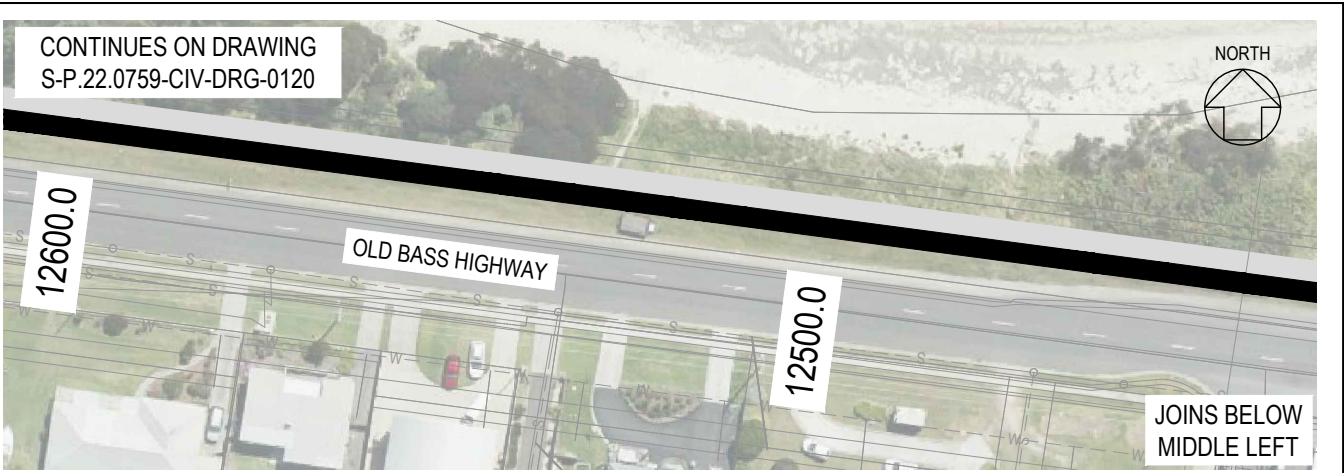


LAYOUT
SCALE 1:1000

REFERENCE FILES ATTACHED: P.22.0759-CIV-XEF-1100; P.22.0759-CIV-XEF-1500; P.22.0759-CIV-XEF-1950

DRAWING REVISION HISTORY					
No.	DESCRIPTION	DRAWN	DESIGNED	REVIEWED	DATE

APPROVED
ORIGINAL COPY ON FILE "e" SIGNED BY
SIGNED
DATE

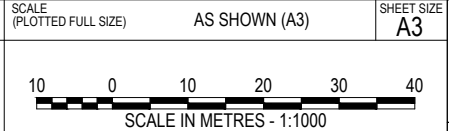

pitt&sherry
pittsh.com.au Phone 1300 748 874 ABN 67 140 184 309
© 2021 PITT & SHERRY (OPERATIONS) PTY LTD. THE DOCUMENT MAY ONLY BE USED FOR THE PURPOSE FOR WHICH IT WAS COMMISSIONED AND IN ACCORDANCE WITH THE TERMS OF ENGAGEMENT.

CLIENT	BURNIE CITY COUNCIL
PROJECT	COASTAL PATHWAY COOEE TO WYNYARD
STATUS	CONCEPT

DRAWING TITLE	LAYOUT - SHEET 20 of 23 CH 11800 to 12600
DATUMS:	AHD / MGA
DRAWING No.	S-P.22.0759-CIV-DRG-0120
Oct. 10, 22 - 11:14:28 Name: P.22.0759-CIV-DRG-0120.dwg	

JOINS BELOW RIGHT

CONTINUES ON DRAWING
S-P.22.0759-CIV-DRG-0122

EAST WYNYARD
BEACH



BURNTWOOD
POINT

93

13100.0

99

OLD BASS HIGHWAY

13000.0

JOINS TOP LEFT -

LAYOUT
SCALE 1:1000

CONTINUES FROM DRAWING
S-P.22.0759-CIV-DRG-0120

REFERENCE FILES ATTACHED: P.22.0759-CIV-XEF-1100; P.22.0759-CIV-XEF-1500; P.22.0759-CIV-XEF-1950

DRAWING REVISION HISTORY						APPROVED		SCALE (PLOTTED FULL SIZE)		SHEET SIZE		CLIENT		DRAWING TITLE	
No.	DESCRIPTION	DRAWN	DESIGNED	REVIEWED	DATE	ORIGINAL COPY ON FILE "e" SIGNED BY		AS SHOWN (A3)		A3		BURNIE CITY COUNCIL		LAYOUT - SHEET 20 of 23	
								10 0 10 20 30 40		pitt&sherry		PROJECT		CH 12600 to 13150	
						SIGNED		SCALE IN METRES - 1:1000		pittsh.com.au Phone 1300 748 874 ABN 67 140 184 309		COASTAL PATHWAY COOOE TO WYNARD		DATUMS: AHD / MGA	
										© 2021 PITT & SHERRY (OPERATIONS) PTY LTD. THE DOCUMENT MAY ONLY BE USED FOR THE PURPOSE FOR WHICH IT WAS COMMISSIONED AND IN ACCORDANCE WITH THE TERMS OF ENGAGEMENT.		STATUS		CLIENT No.	
		.JS	.JS	A 1/T	07/2022	DATE						CONCEPT		REVISION	
												S-P 22.0759-CIV-DRG-0121		Oct 10 22 - 11:14:37 Name: P 22 0759-CIV-DRG-0121.dwg	

CONTINUES ON DRAWING
S-P.22.0759-CIV-DRG-0123

EAST WYNYARD
BEACH

NORTH



13600.0

650

13500.0

OLD BASS HIGHWAY

13400.0

13300.0

13200.0

LAYOUT
SCALE 1:1000

S-P.22.0759-CIV-DRG-0121

REFERENCE FILES ATTACHED: P.22.0759-CIV-XEF-1100; P.22.0759-CIV-XEF-1500; P.22.0759-CIV-XEF-1950

[illegible]

APPROVED
ORIGINAL COPY ON FILE
"e" SIGNED BY

SIGNI

SCALE
(PLOTTED FULL SIZE)

AS SHOWN (A3)

SHEET SIZE
A3



pitt&sherry

pittsh.com.au Phone 1300 748 874 ABN 67 140 184 309

© 2021 PITT & SHERRY (OPERATIONS) PTY LTD. THE DOCUMENT MAY ONLY BE USED FOR THE PURPOSE FOR WHICH IT WAS COMMISSIONED AND IN ACCORDANCE WITH THE TERMS OF ENGAGEMENT.

CLIENT	BURNIE CITY COUNCIL
--------	---------------------

PROJECT	COASTAL PATHWAY COOEE TO WYNARD
---------	------------------------------------

STATUS	CONCEPT
--------	---------

DRAWING TITLE	LAYOUT - SHEET 22 of 23 CH 13150 to 13600
---------------	--

DATUMS:	AHD / MGA
---------	-----------

DRAWING No.	S-P.22.0759-CIV-DRG-0122	R
Oct. 10, 22 - 11:14:45 Name: P.22.0759-CIV-DRG-0122.dwg		

CLIENT No. _____

REVISION

FORM DRG-A3 REV - 10



CONTINUES FROM DRAWING
S-P.22.0759-CIV-DRG-0122



LAYOUT
SCALE 1:1000

REFERENCE FILES ATTACHED: P.22.0759-CIV-XEF-1100; P.22.0759-CIV-XEF-1500; P.22.0759-CIV-XEF-1950

DRAWING REVISION HISTORY						APPROVED ORIGINAL COPY ON FILE "e" SIGNED BY SIGNED	SCALE (PLOTTED FULL SIZE) AS SHOWN (A3) 10 0 10 20 30 40 SCALE IN METRES - 1:1000	SHEET SIZE A3 pitt&sherry © 2021 PITT & SHERRY (OPERATIONS) PTY LTD. THE DOCUMENT MAY ONLY BE USED FOR THE PURPOSE FOR WHICH IT WAS COMMISSIONED AND IN ACCORDANCE WITH THE TERMS OF ENGAGEMENT.	CLIENT	DRAWING TITLE	
No.	DESCRIPTION	DRAWN	DESIGNED	REVIEWED	DATE				BURNIE CITY COUNCIL	LAYOUT - SHEET 23 of 23 CH 13600 to END	
									PROJECT	COASTAL PATHWAY COOEE TO WYNYARD	DATUMS: AHD / MGA
									STATUS	CONCEPT	CLIENT No. - DRAWING No. S-P.22.0759-CIV-DRG-0123 Oct. 10, 22 - 11:14:48 Name: P.22.0759-CIV-DRG-0123.dwg
		JS	JS	A.VT	07/2022	DATE				REVISION	-